

DOCUMENTS on DEPOSIT



**These documents should remain
available for public inspection until
11th April 2020**

In the Borough of Dartford
THE KENT COUNTY COUNCIL
(VARIOUS ROADS, DARTFORD)
(STOPPING, WAITING & LOADING PROHIBITIONS &
RESTRICTIONS, & PROVISION OF PARKING PLACES)
(AMENDMENT No.6) ORDER 2019
Road Traffic Regulation Act 1984

Please return to:

**Planning Department
Regeneration Directorate
Dartford Borough Council
Civic Centre
Home Gardens
Dartford, Kent DA1 1DR**

PUBLIC NOTICE



In the Borough of Dartford

THE KENT COUNTY COUNCIL (VARIOUS ROADS, DARTFORD) (STOPPING, WAITING, AND LOADING PROHIBITIONS AND PROVISION OF PARKING PLACES) (AMENDMENT No.6) ORDER 2019

Road Traffic Regulation Act 1984

NOTICE is hereby given that the KENT COUNTY COUNCIL, has made the above named Order, acting as the local traffic authority and in exercise of its powers under Sections 1, 2, 32, 35, 36, 45, 46, 47, 49, 53, 124 and Part IV of Schedule 9 to the Road Traffic Regulation Act 1984 (hereinafter called 'the Act') and of all other enabling powers, after consultation with the Chief Office of Police in accordance with Part III of Schedule 9 to the Act.

The effect of which would change the current Single Yellow Lines to Double Yellow Lines (DYL's) (No waiting at any time) restriction in the following road:-

West Hill, Dartford

- a) The south side from a point 14 metres east of its junction with Royal Mail access road to a point 15 metres west of the western boundary of No. 48.

A copy of the Order, which comes into operation 28th February 2020, may be inspected during normal working hours Monday to Friday at The Kent County Council, Sessions House, Maidstone, ME14 1XQ, The Kent County Council, Highway, Transportation & Waste, Ashford Highway Depot, Henwood Industrial Estate, Unit 4 Javelin Way, Ashford, Kent TN24 8AD and at Dartford Borough Council Offices, Civic Centre, Home Gardens, Dartford, Kent DA1 1DR during normal office hours or viewed online at www.dartford.gov.uk/by-category/transport-and-streets/parking/permit-parking-schemes

Anyone may, by application to the High Court within 6 weeks of the date of publication of this Notice, challenge the validity of the Order or of any provision contained in it on the grounds that it is not within the powers conferred by the Road Traffic Regulation Act 1984, or of any instrument made thereunder, or that there has been a failure to comply with any statutory requirement in relation to the Order.

Simon Jones
Director
Highways, Transportation & Waste

STATEMENT OF REASONS



In the Borough of Dartford

**THE KENT COUNTY COUNCIL
(VARIOUS ROADS, DARTFORD)
(STOPPING, WAITING, AND LOADING PROHIBITIONS AND RESTRICTIONS AND
PROVISION OF PARKING PLACES)
(AMENDMENT) No.6 ORDER 2019**

STATEMENT OF REASONS

The Kent County Council as traffic authority intends to make the Order referred to above and as shown on the drawing accompanying this document for the following reasons :-

As part of the Dartford Town Centre improvements and changes to bus services in Market Street, a new temporary bus stop has been provided on the south side of West Hill outside the Royal Mail Sorting Office. As a result, due to the need to ensure the safety of bus customers boarding and alighting at the temporary bus stop, it is proposed to replace the existing time limited waiting restriction with a 'no waiting at any time' restriction. Increasing the restriction at this location will stop vehicles parking at the bus stop and enable buses to access the bus stop hereby reducing the potential conflict between vehicles and bus passengers.

Dated: 4th October 2019

Lukman Agboola
Principal Transport Planner

THE KENT COUNTY COUNCIL
(VARIOUS ROADS, DARTFORD)
(STOPPING, WAITING, & LOADING PROHIBITIONS &
RESTRICTIONS & PROVISION OF PARKING PLACES)
(AMENDMENT No.6) ORDER 2019

ROAD TRAFFIC REGULATION ACT 1984

The KENT COUNTY COUNCIL, acting as the local traffic authority and in exercise of its powers under Sections 1, 2, 32, 35, 36, 45, 46, 47, 49, 53, 124 and Part IV of Schedule 9 to the Road Traffic Regulation Act 1984 (hereinafter called 'the Act') and of all other enabling powers, after consultation with the Chief Office of Police in accordance with Part III of Schedule 9 to the Act, hereby make the following order:-

1. This Order shall come into operation on the 28th day of February 2020 and may be cited as 'The Kent County Council (Various Roads, Dartford) (Stopping, Waiting, and Loading Prohibitions and Restrictions and Provision of Parking Places) (Amendment 6) Order 2019' ('this Order').
2. The Interpretation Act 1978 shall apply to this Order as it applies for the interpretation of an Act of Parliament.
3. Without prejudice to the validity of anything done or to any liability incurred in respect of any act or omission before the coming into operation of this Order, 'The Kent County Council (Various Roads, Dartford) (Stopping, Waiting and Loading Prohibitions and Restrictions and Provision of Parking Places) (Consolidation) Order 2019' ('the Order of 2019') shall have effect as though:
 - (a) Schedule 2 to the Order of 2019 is amended by the replacement of the following Map Schedule:


V12 revision 1 replaced by V12 revision 2

GIVEN under the Common Seal of The Kent County Council

This day of 2020

THE COMMON SEAL OF THE
KENT COUNTY COUNCIL
Was hereunto affixed
In the presence of:-

Authorised signatory

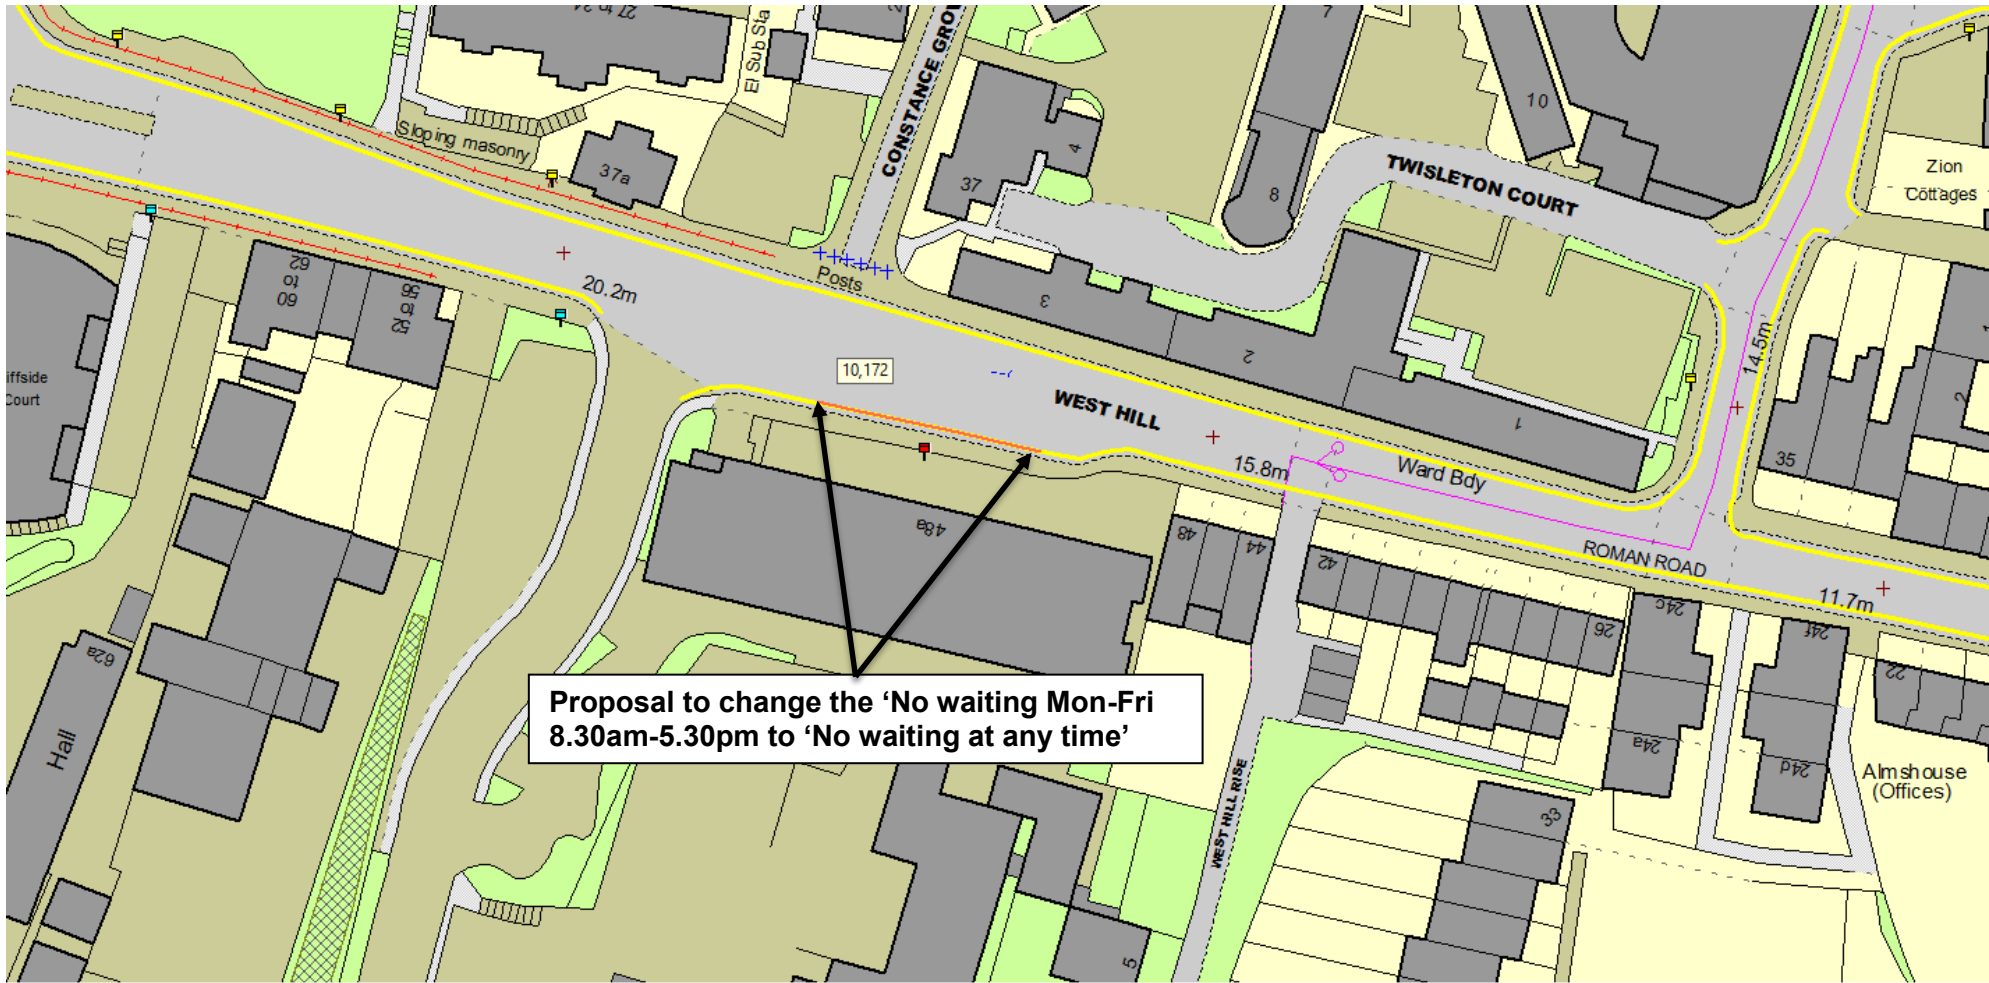


Proposal to change the 'No waiting Mon-Fri 8.30am-5.30pm' to 'No waiting at any time'

DARTFORD
BOROUGH COUNCIL

© Crown copyright. All rights reserved
Dartford Borough Council
Buchanan Computing 1997 – 2019 – ParkMap Version 6.2

West Hill – Proposal to change existing waiting restriction to 'No waiting at any time' to facilitate safe use of temporary bus stop on the south side outside the Royal Mail Sorting Office.


SCALE	Not to scale
DATE	24/09/19
DRAWING No.	N/a
DRAWN BY	N/a

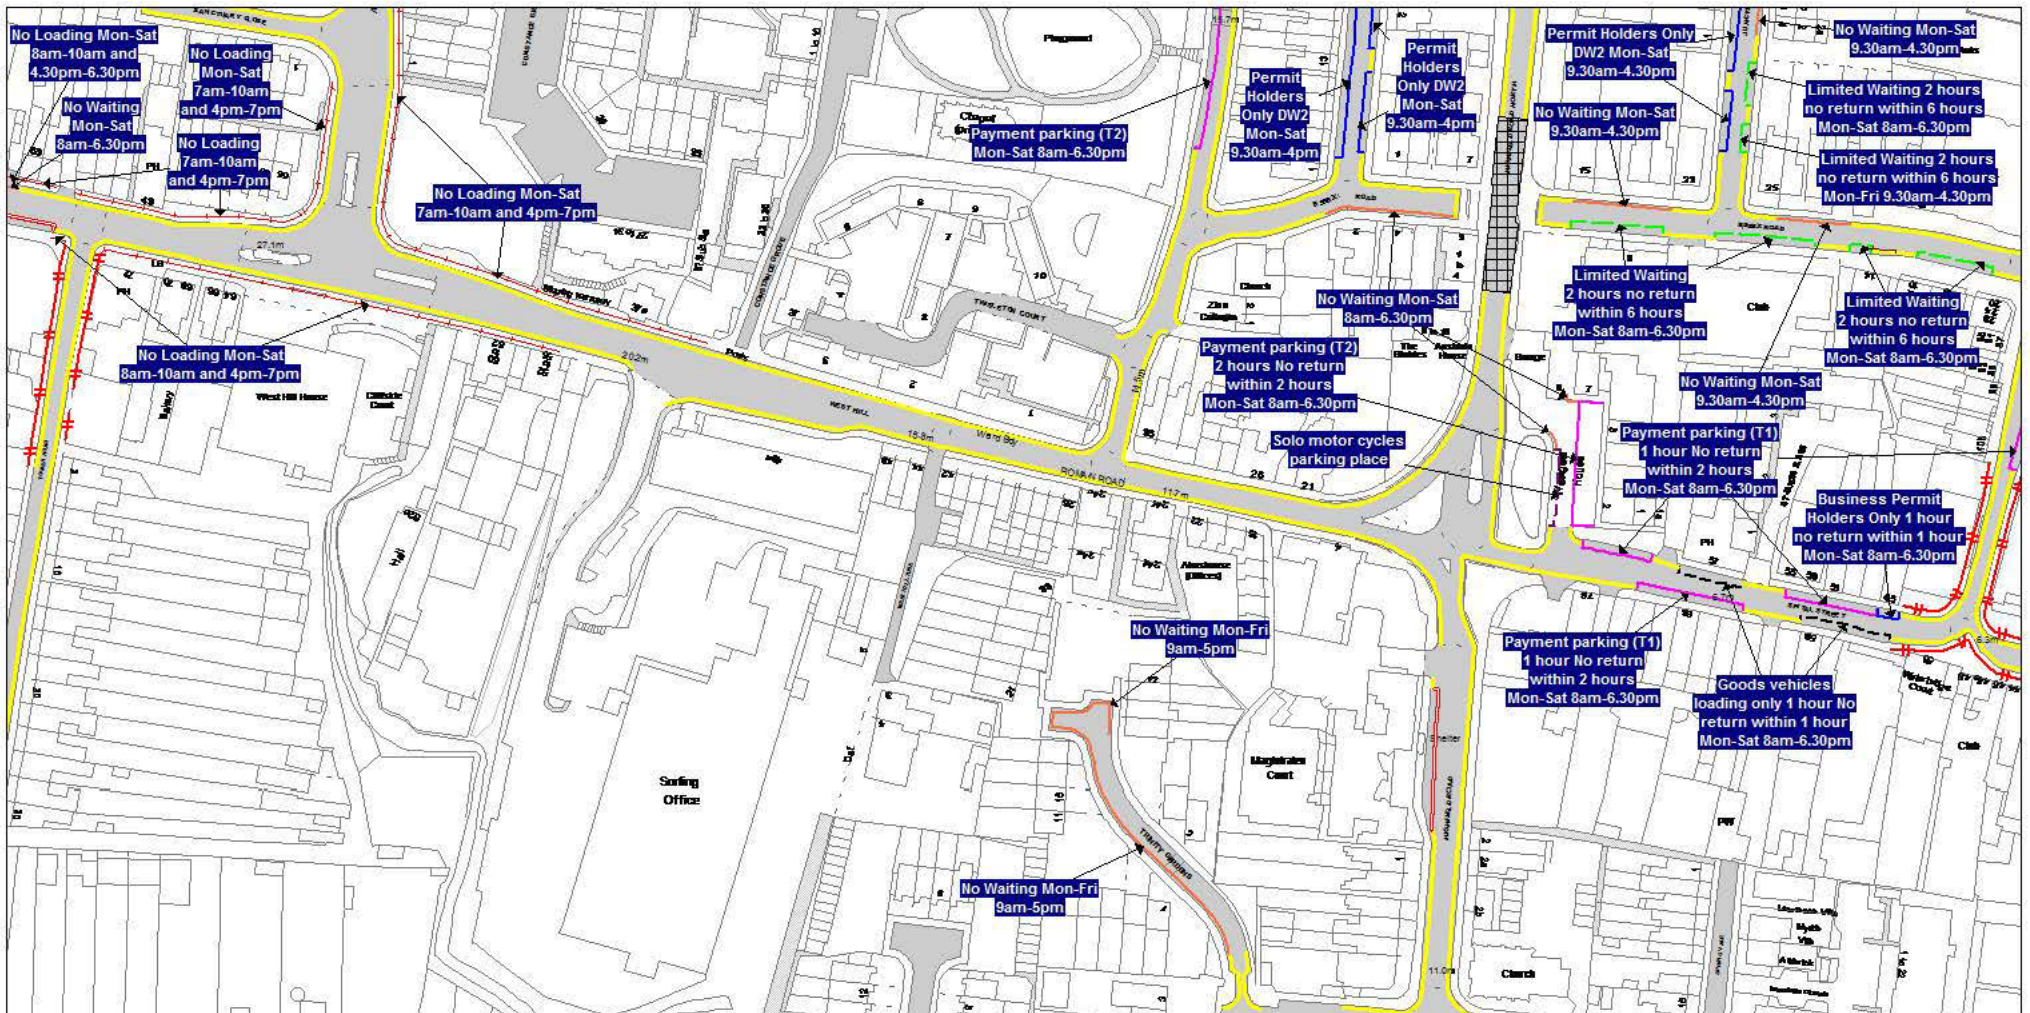

Order Title:

THE KENT COUNTY COUNCIL (VARIOUS ROADS, DARTFORD) (STOPPING, WAITING, AND LOADING PROHIBITIONS AND PROVISION OF PARKING PLACES) (CONSOLIDATION) ORDER 2019

NOTE: SEE STATIC MAP SCHEDULE LEGEND FOR RESTRICTIONS DISPLAYED

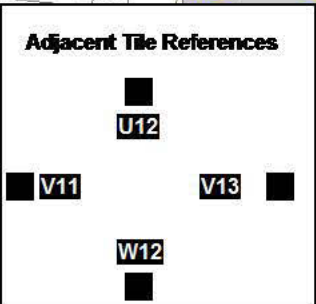

This map is reproduced from Ordnance Survey material with the permission of Ordnance Survey on behalf of the Controller of Her Majesty's Stationery Office © Crown Copyright. Unauthorised reproduction infringes Crown copyright and may lead to prosecution or civil proceedings.

Ordnance Survey
Licence No: 100025202/2019

SCALE	1 : 1250 at A3 size
DATE	28/02/2020
MAP	Tile Ref. V12
REVISION	2
STATUS	CONFIRMED