


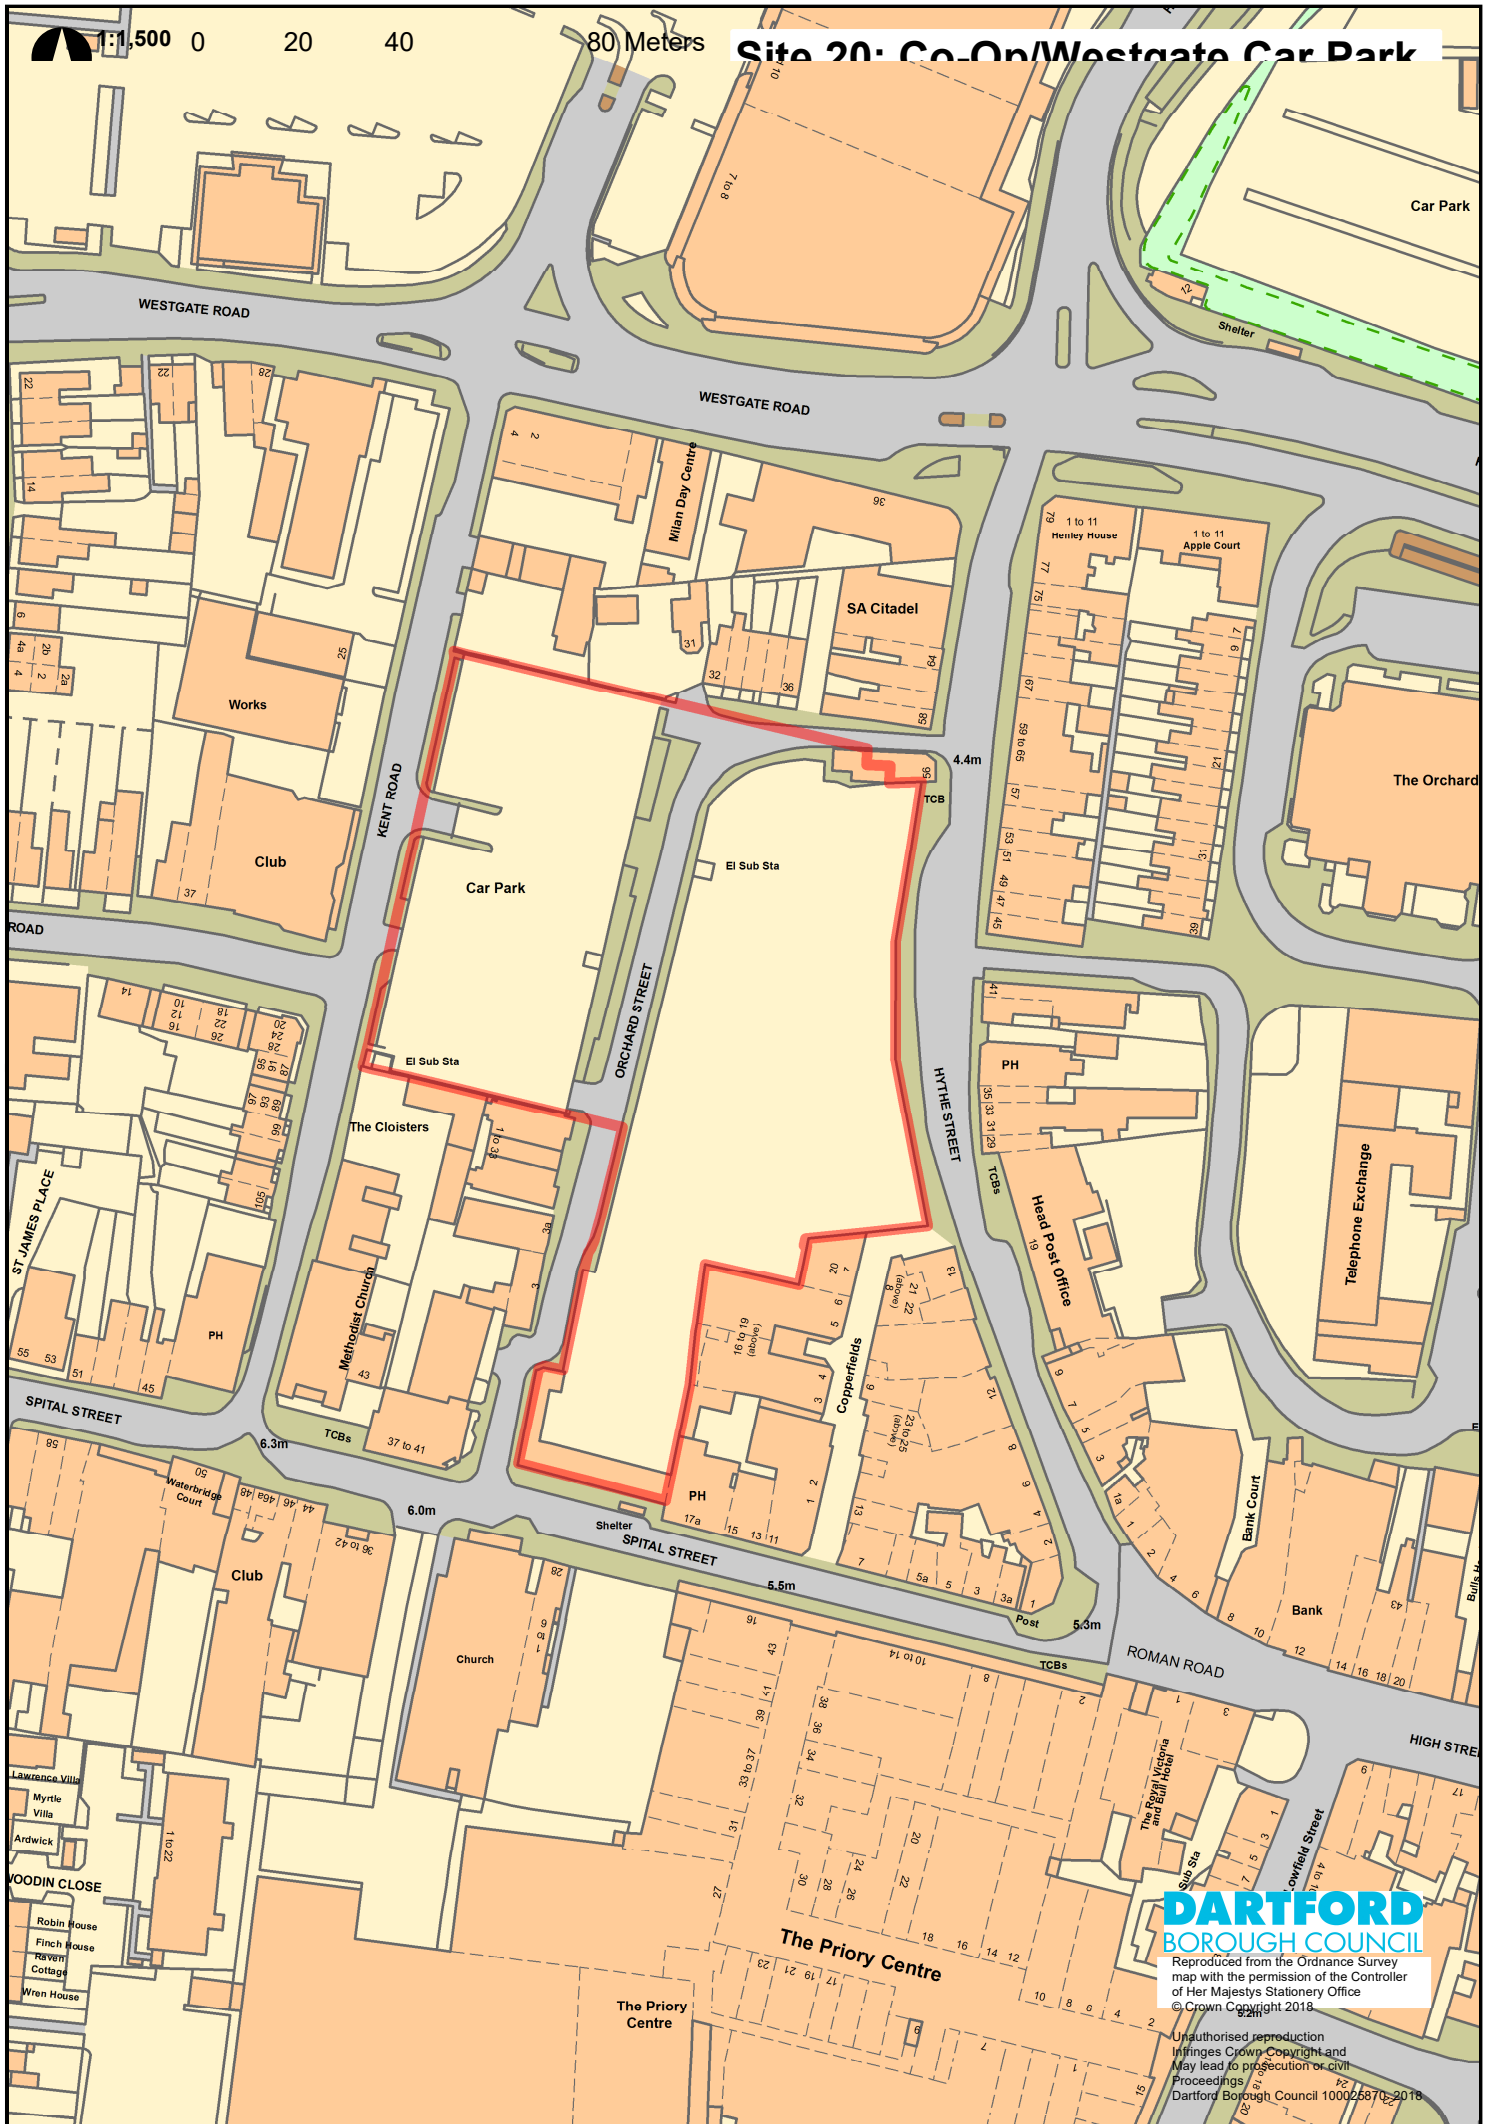

1:500 0 20 40

80 Meters

# Site 20: Co-Op/Westgate Car Park



**DARTFORD**  
BOROUGH COUNCIL

Reproduced from the Ordnance Survey map with the permission of the Controller of Her Majesty's Stationery Office © Crown Copyright 2018

Unauthorised reproduction infringes Crown Copyright and may lead to prosecution or civil proceedings.  
Dartford Borough Council 100025870-2018