



Site 62: 125 St Vincents Road

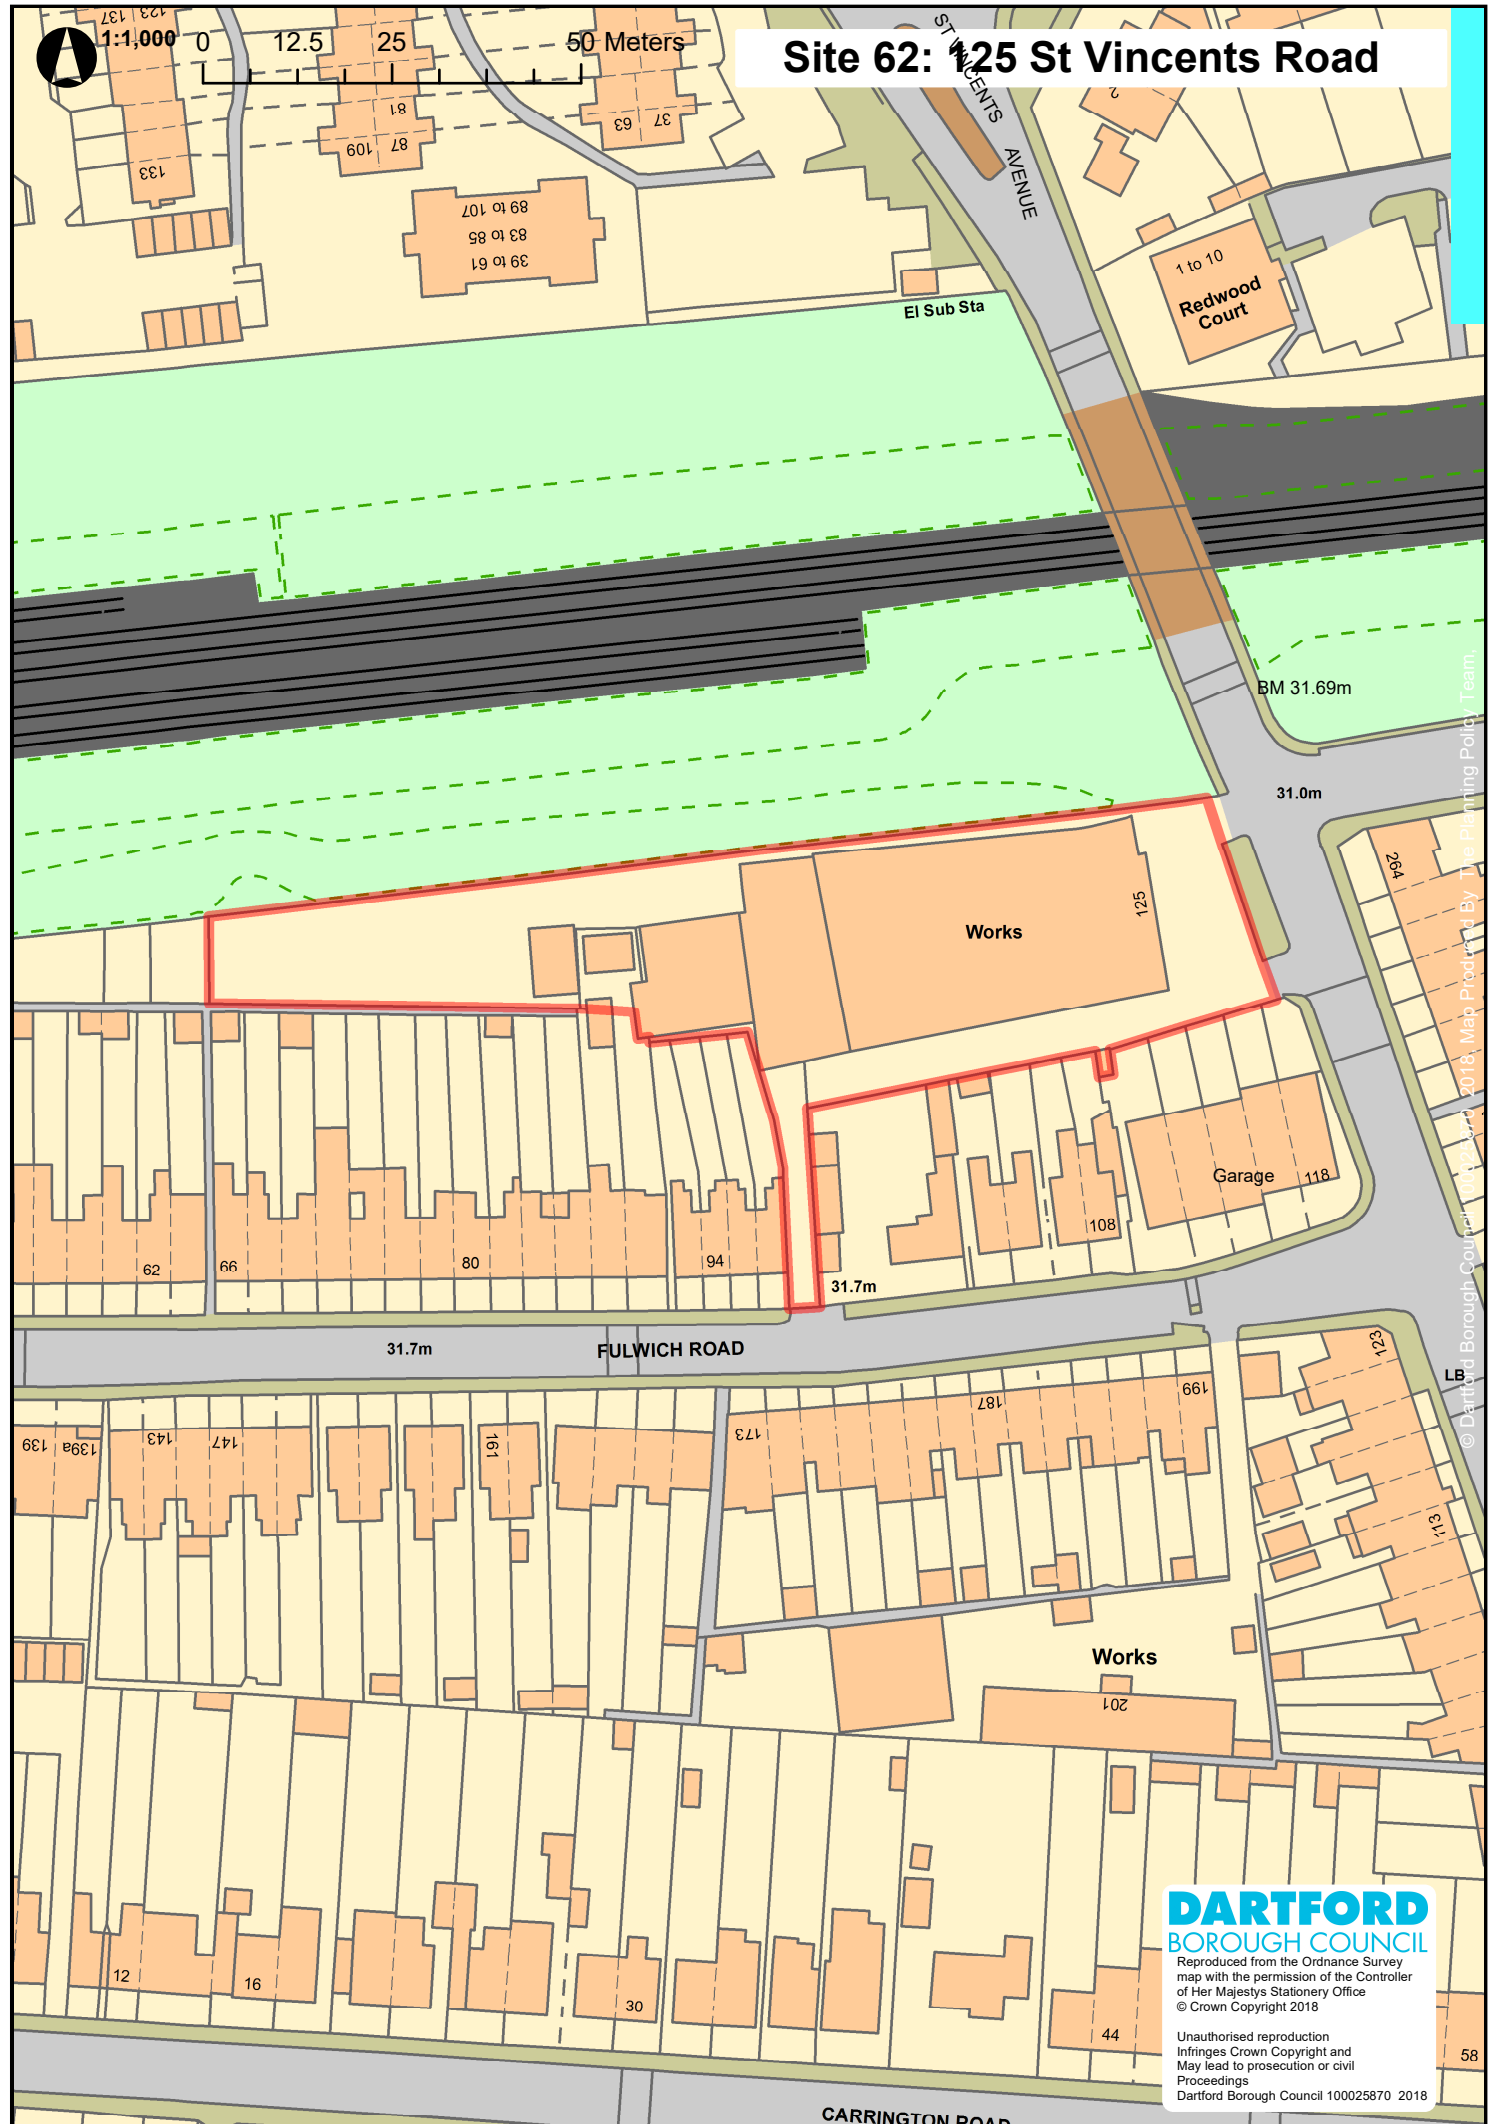

1:1,000

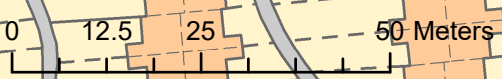

© Dartford Borough Council 1992-2018. Map Produced By The Planning Policy Team

DARTFORD
BOROUGH COUNCIL

Reproduced from the Ordnance Survey map with the permission of the Controller of Her Majesty's Stationery Office © Crown Copyright 2018

Unauthorised reproduction infringes Crown Copyright and May lead to prosecution or civil Proceedings
Dartford Borough Council 100025870 2018