


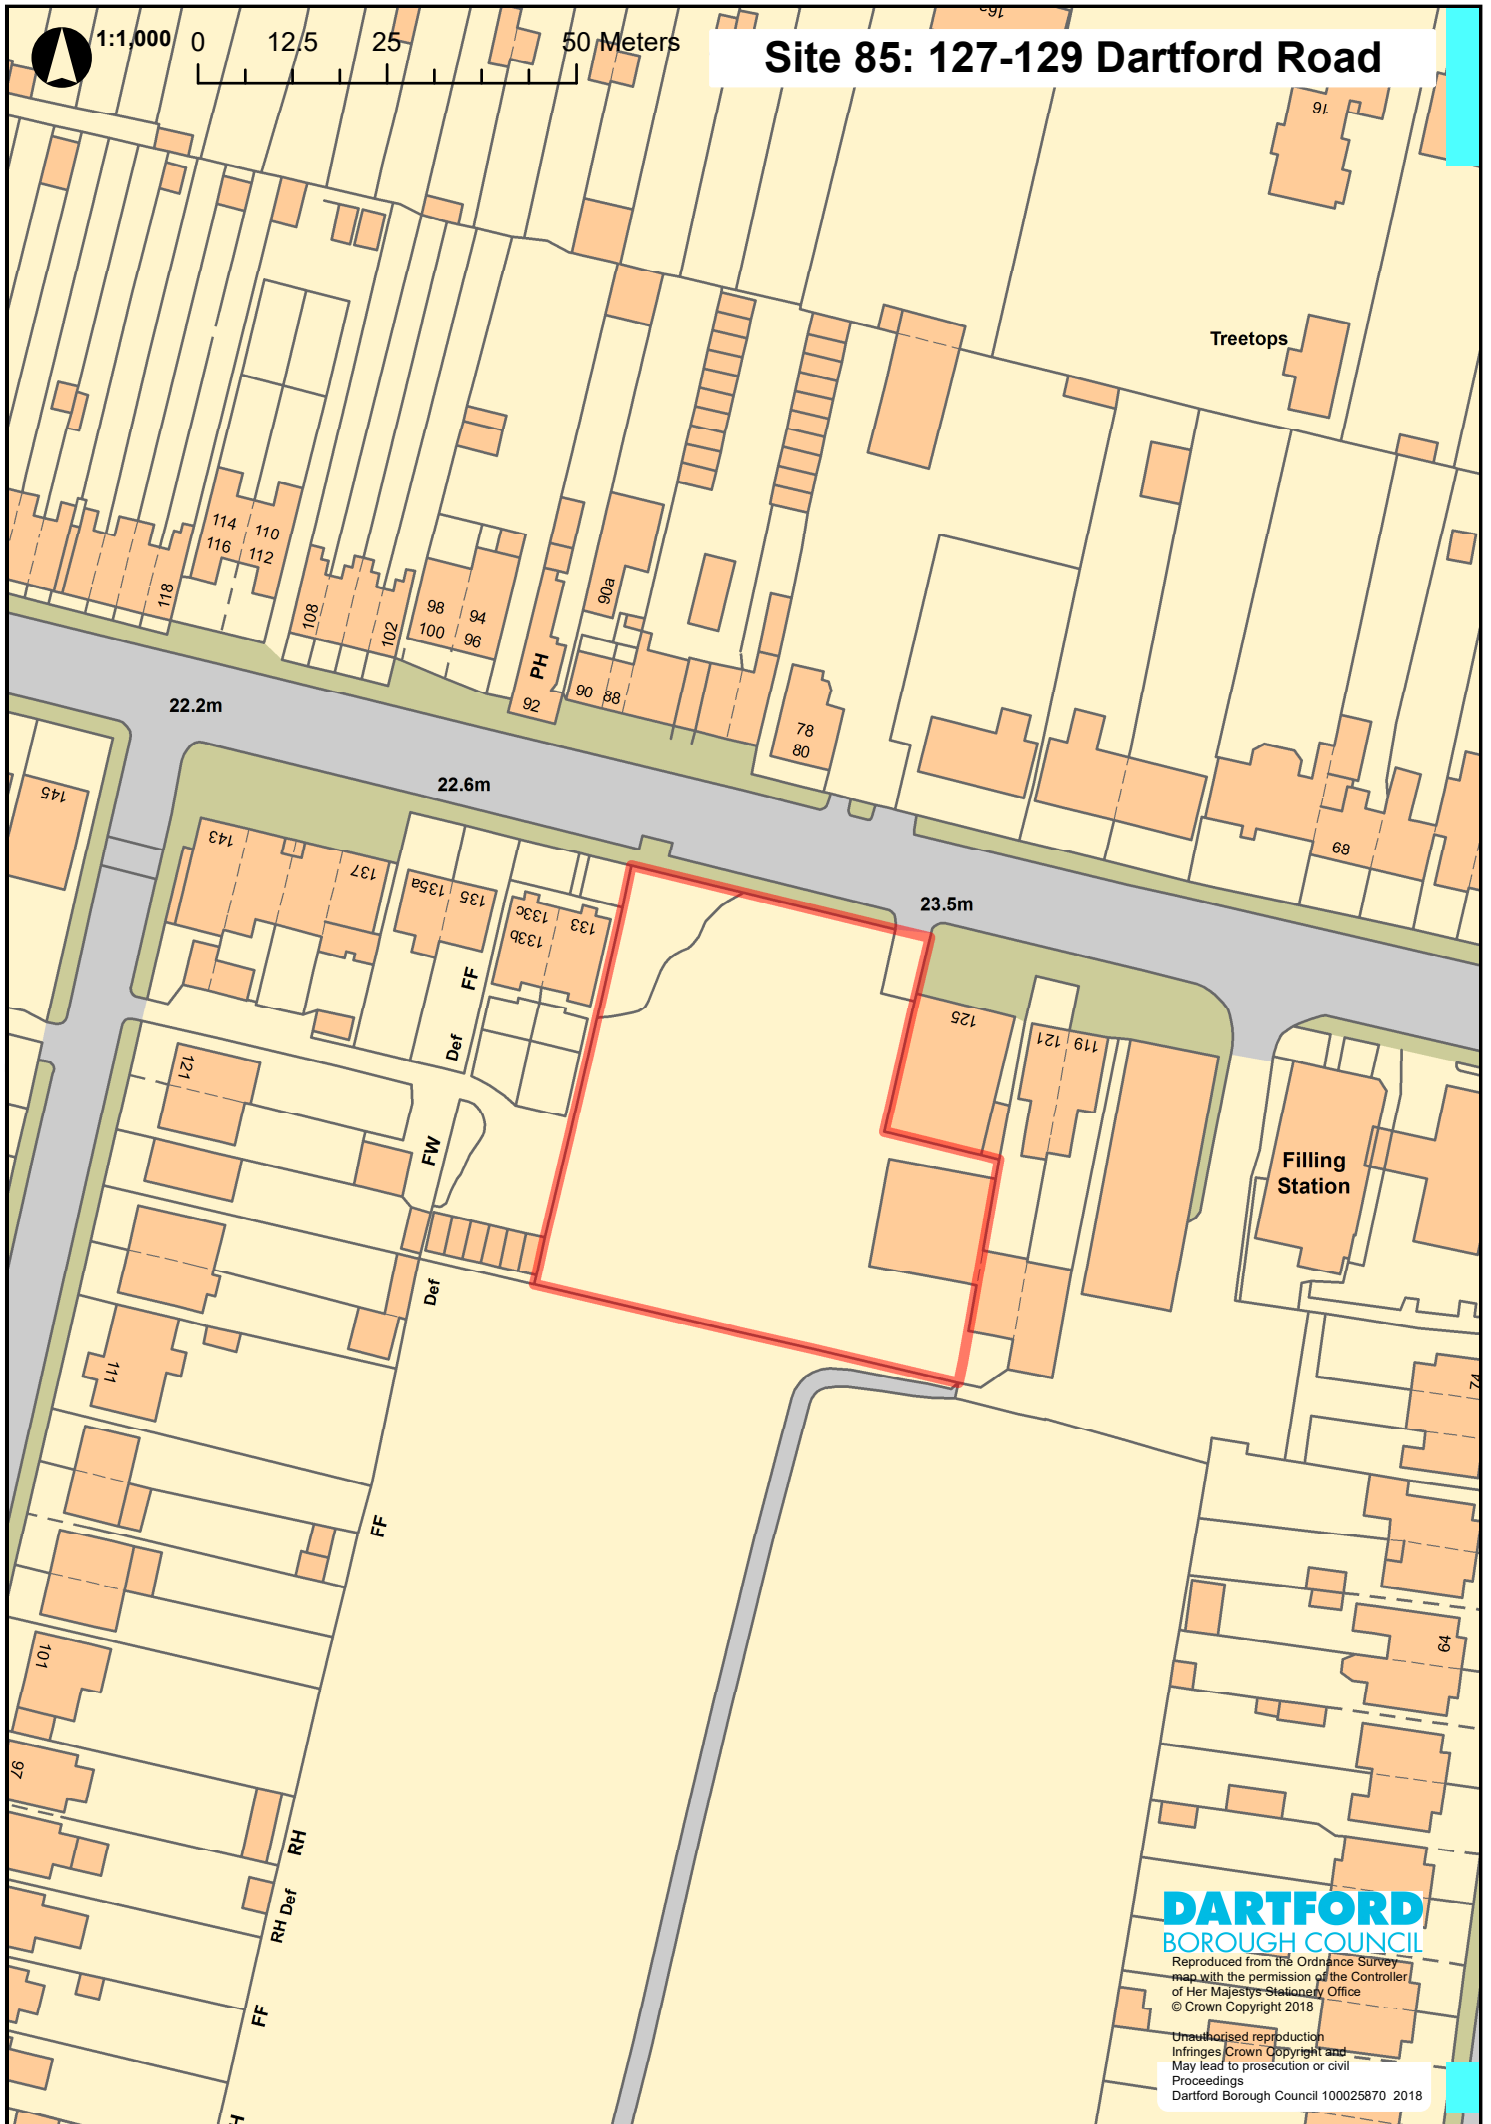

1:1,000

0 12.5 25 50 Meters

Site 85: 127-129 Dartford Road



22.2m

22.6m

23.5m

Treetops

Filling Station

DARTFORD
BOROUGH COUNCIL

Reproduced from the Ordnance Survey map with the permission of the Controller of Her Majesty's Stationery Office © Crown Copyright 2018

Unauthorised reproduction infringes Crown Copyright and may lead to prosecution or civil proceedings.
Dartford Borough Council 100025870 2018