


1:1,000  
@ A4

0 10 20 40 Meters

# Site 120: Iceland, 47-39 High Street

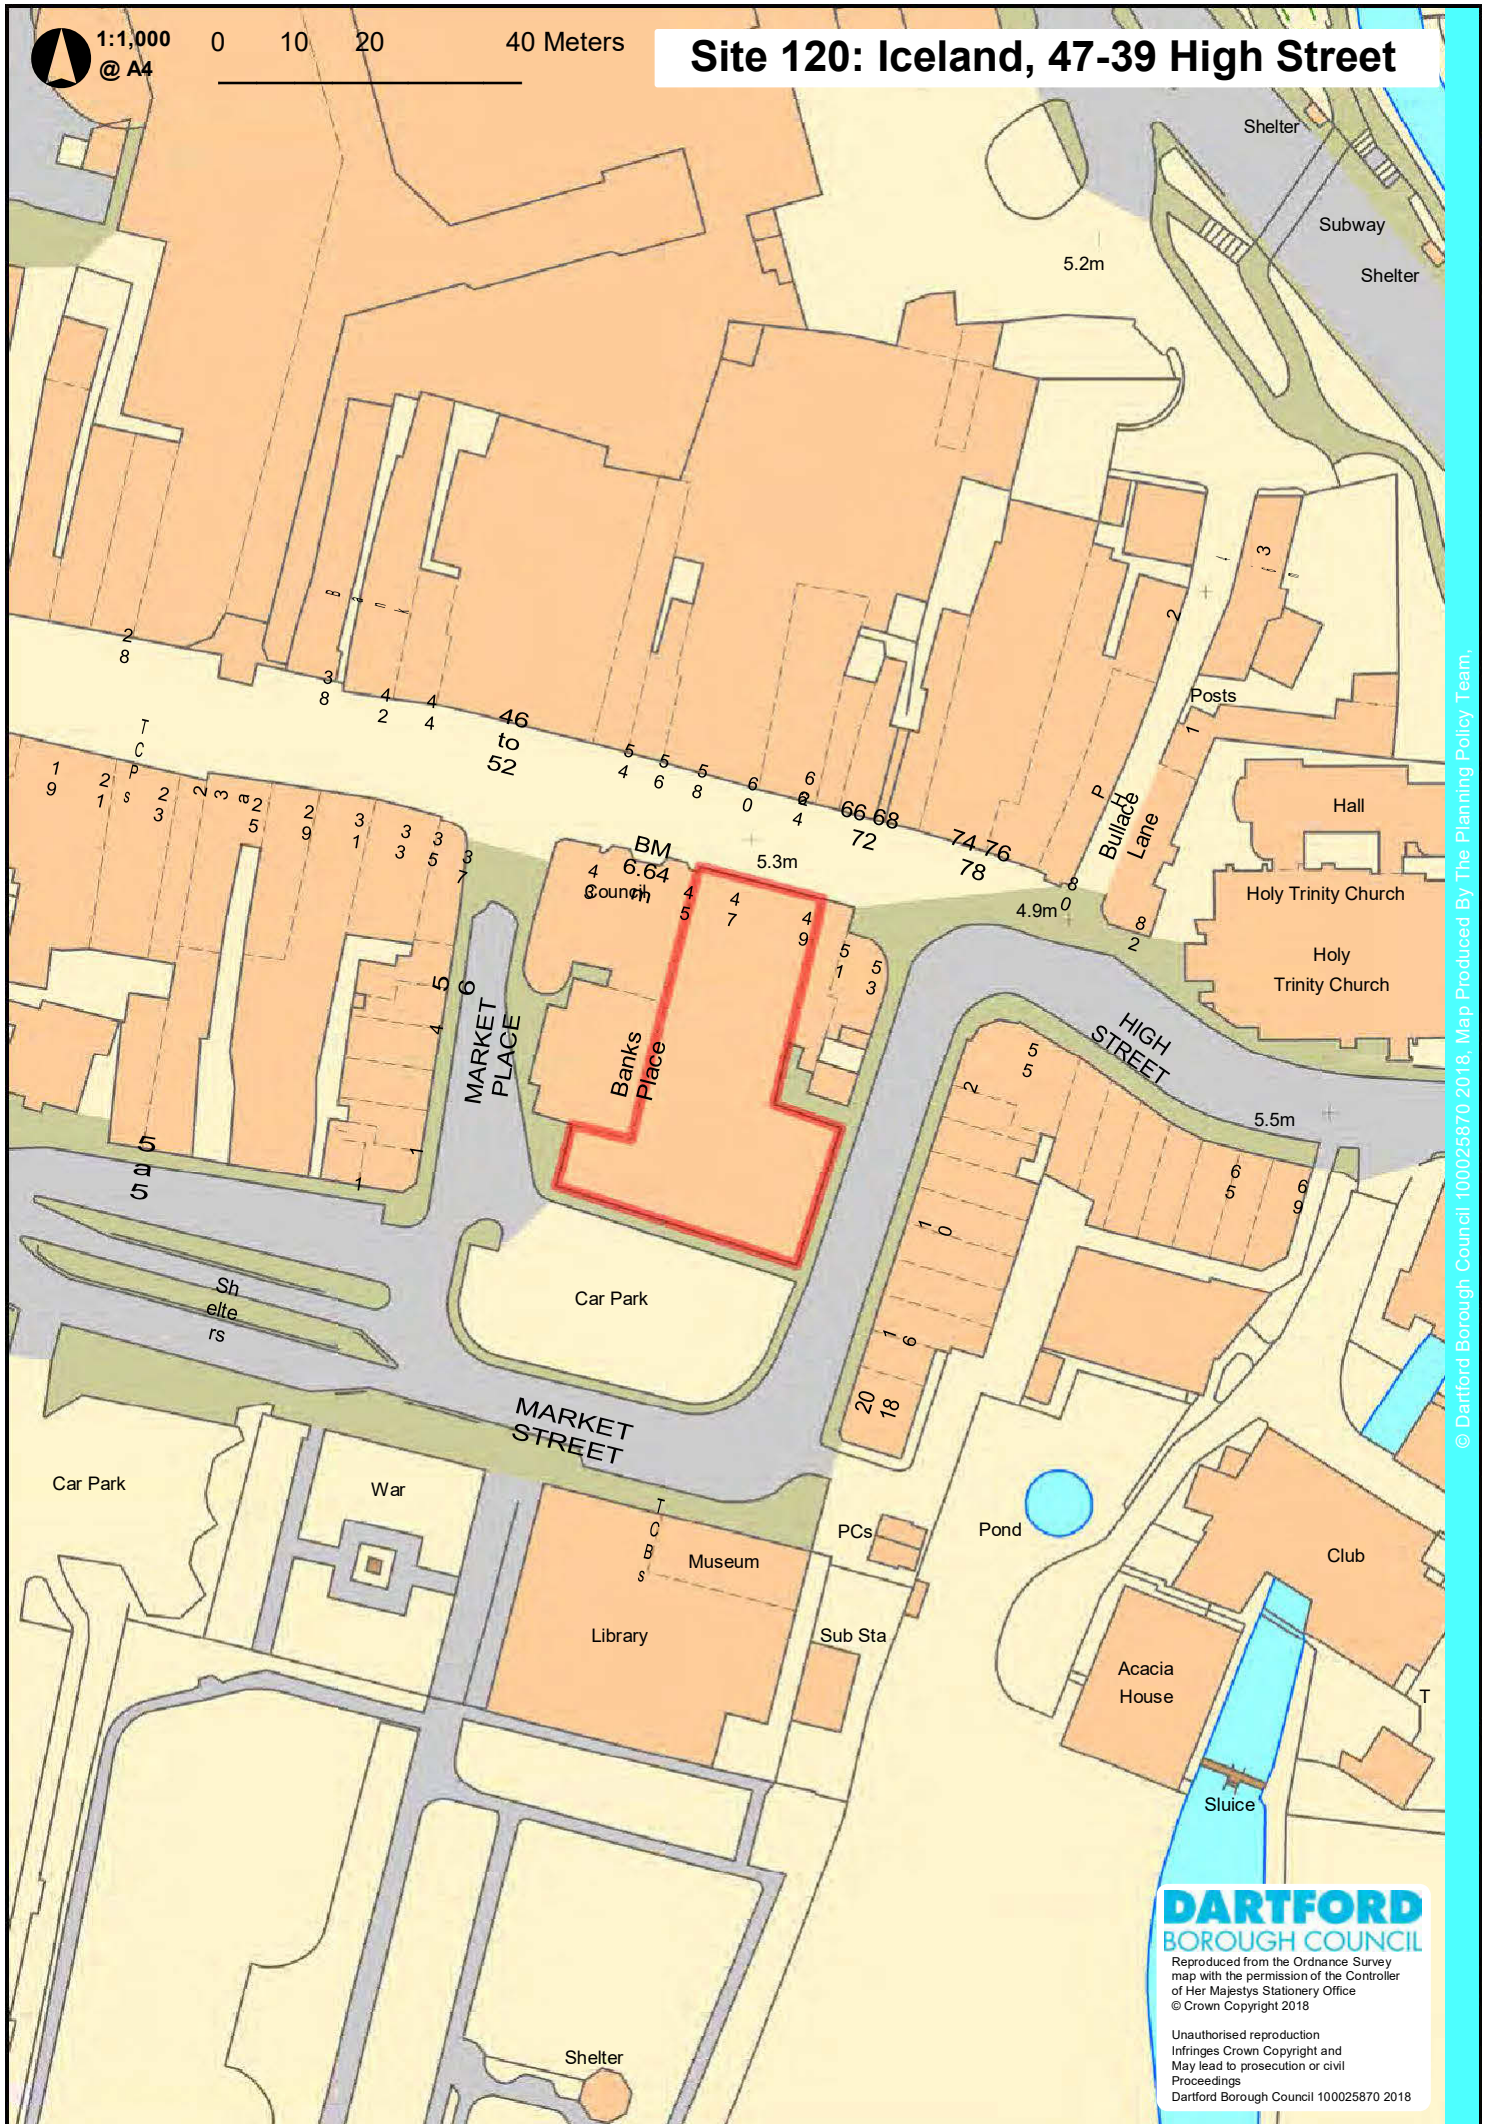

© Dartford Borough Council 100025870 2018. Map Produced By The Planning Policy Team

**DARTFORD**  
BOROUGH COUNCIL  
Reproduced from the Ordnance Survey map with the permission of the Controller of Her Majesty's Stationery Office  
© Crown Copyright 2018  
Unauthorised reproduction  
Infringes Crown Copyright and  
May lead to prosecution or civil  
Proceedings  
Dartford Borough Council 100025870 2018