


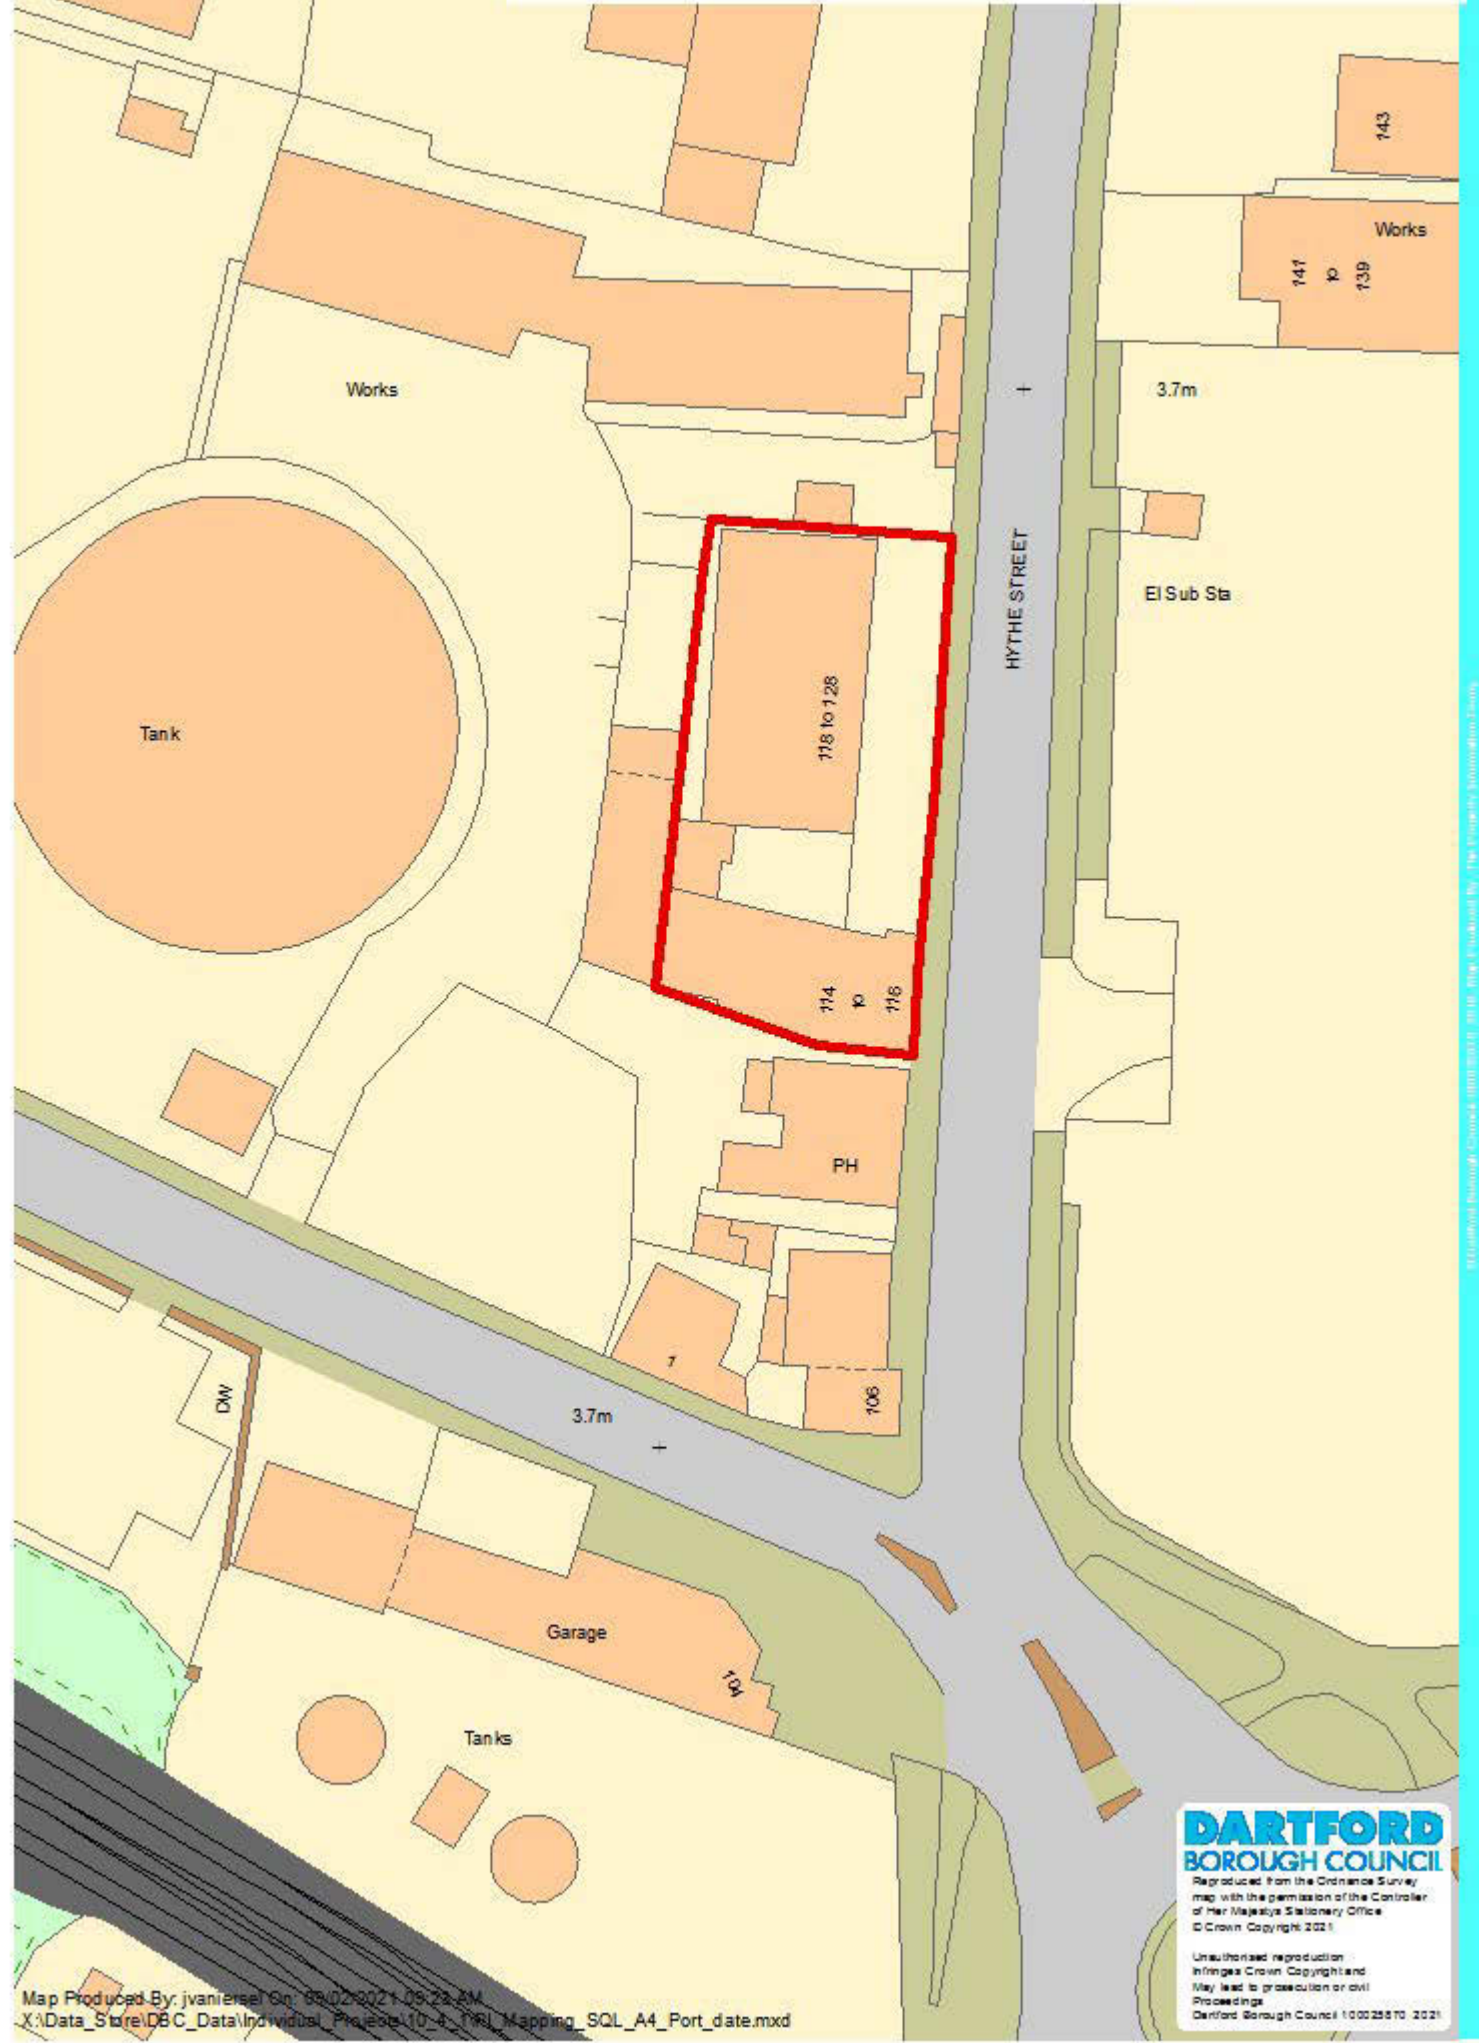

1:600 @ A4

0 4.75 9.5 19 Meters

# Site 270: 114-130 Lower Hythe Street



© Dartford Borough Council 2021. All Rights Reserved. Map Produced By: The Ordnance Survey

**DARTFORD BOROUGH COUNCIL**  
 Reproduced from the Ordnance Survey map with the permission of the Controller of Her Majesty's Stationery Office © Crown Copyright 2021  
 Unauthorized reproduction infringes Crown Copyright and may lead to prosecution or civil proceedings  
 Dartford Borough Council 100025870 2021