


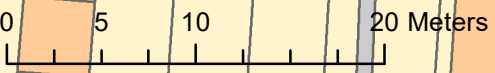


1:400 @ A4



Site 272: 72-80 East Hill

STALBA D

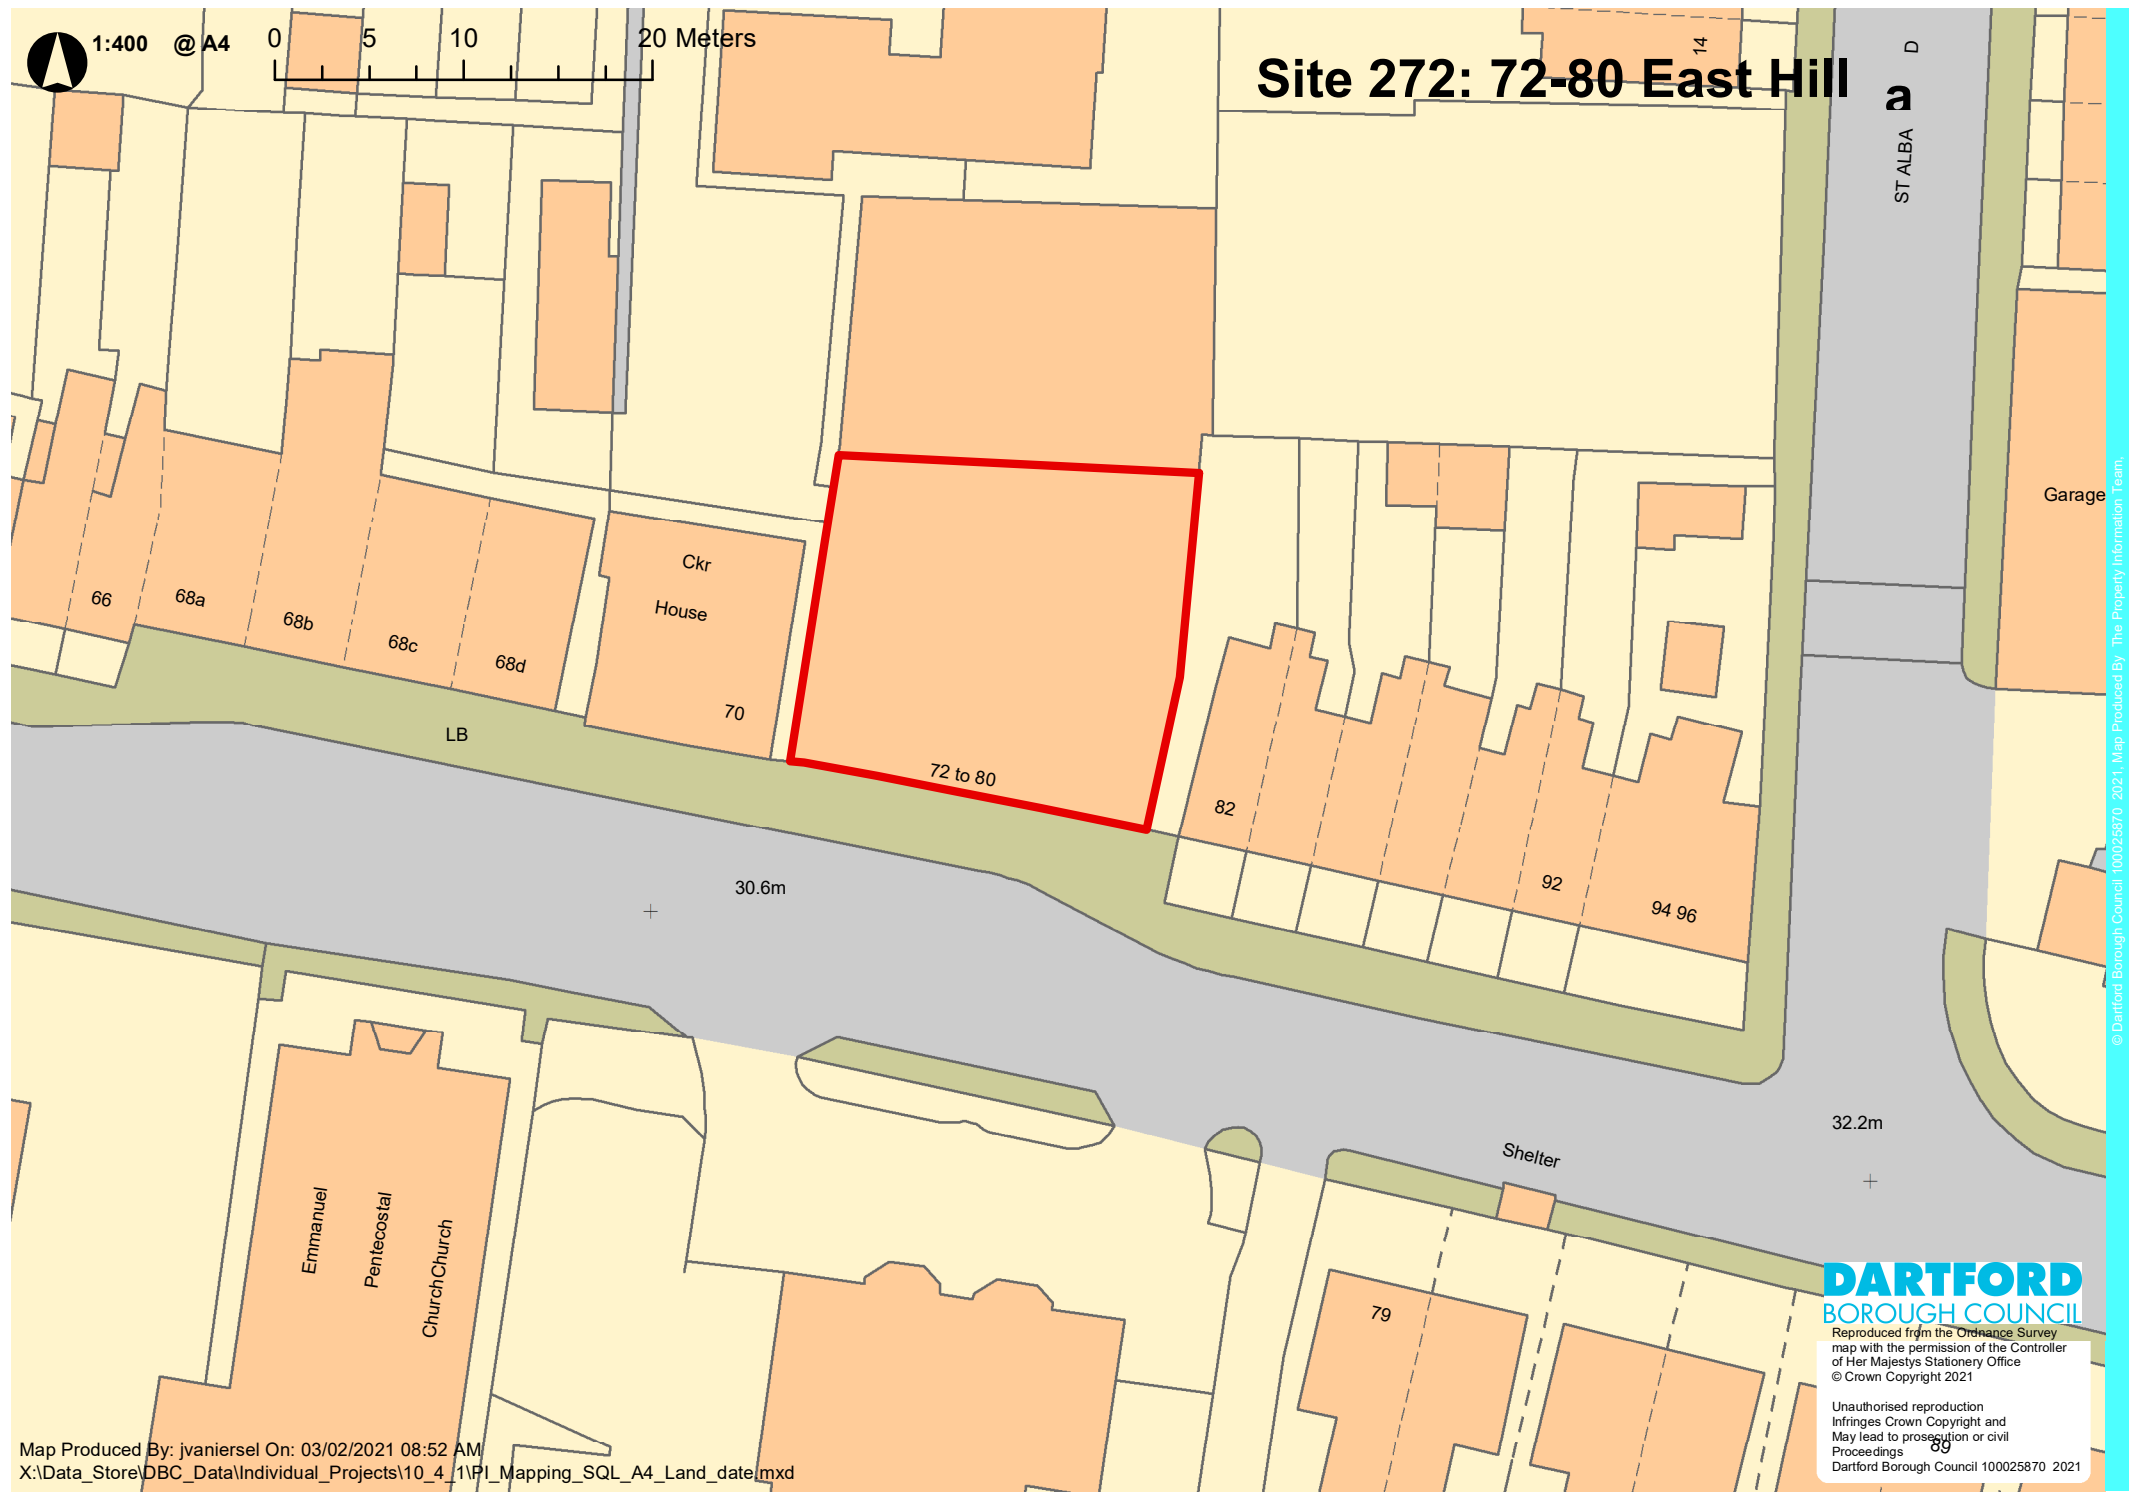

© Dartford Borough Council 100025870 2021. Map Produced By The Property Information Team.

DARTFORD
BOROUGH COUNCIL

Reproduced from the Ordnance Survey map with the permission of the Controller of Her Majesty's Stationery Office © Crown Copyright 2021

Unauthorised reproduction infringes Crown Copyright and may lead to prosecution or civil proceedings
Dartford Borough Council 100025870 2021