



# Cavell Crescent Play Area

Dartford Borough Council

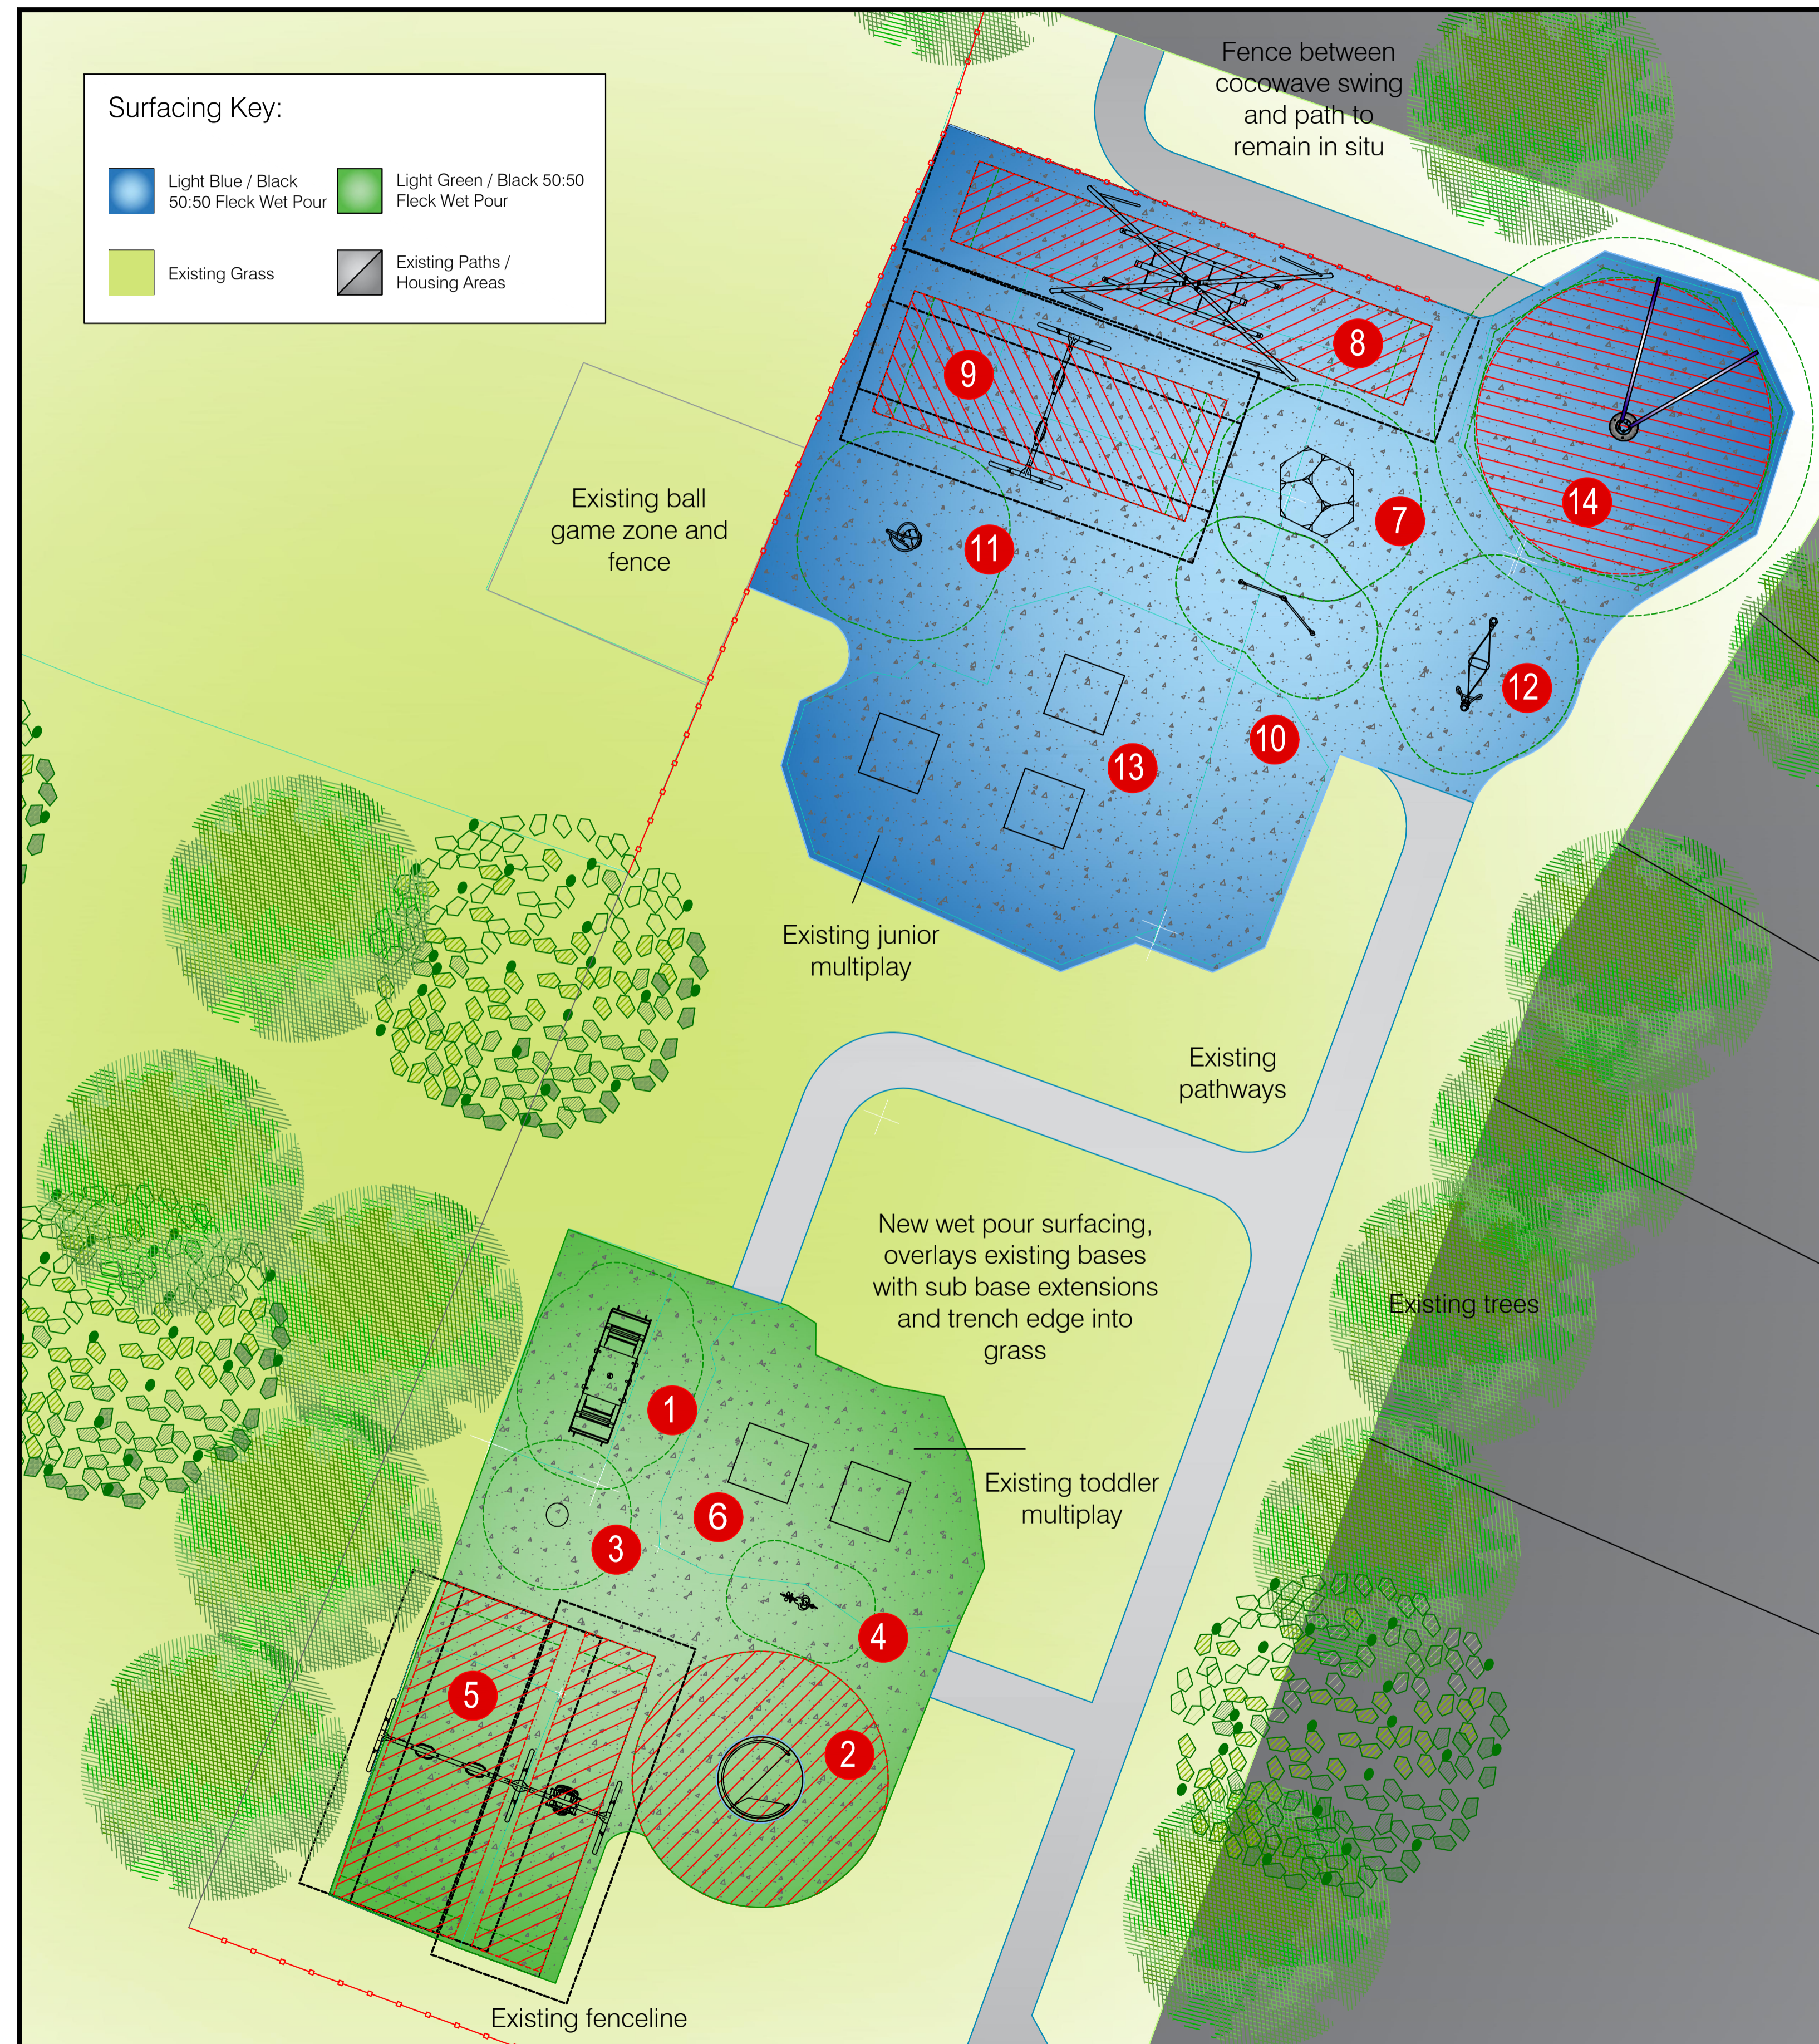

## New Equipment:

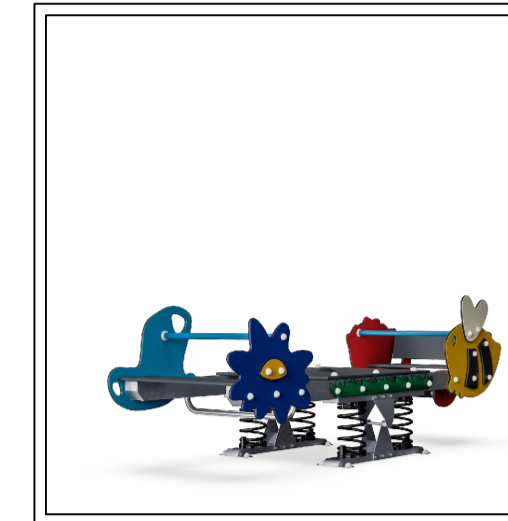


Label: 1  
Product Number: M18670-xxP  
Product Name: Home Seesaw



Label: 2  
Product Number: PCM157-xx01  
Product Name: Wheelchair Carousel




Label: 3  
Product Number: ELE400024-xx17GR  
Product Name: Spinner Bowl

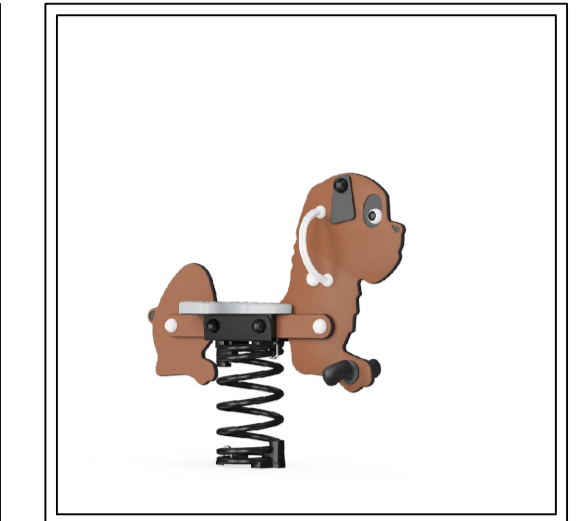


Label: 4  
Product Number: M17301-xxP  
Product Name: Fairytale Dog




Label: 5  
Product Number: KSW923-CUSTOM\_20333771  
Product Name:

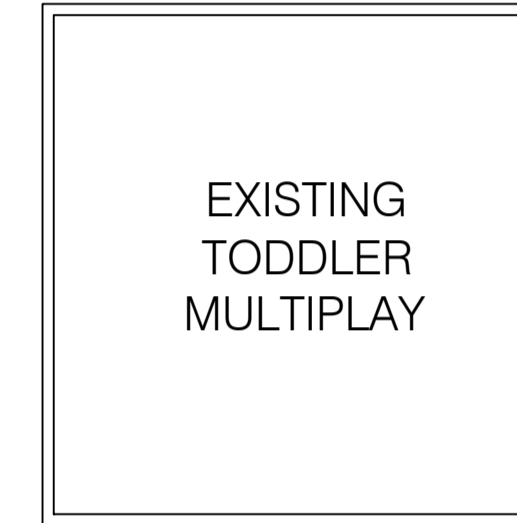

Label: 6  
Product Number: KSW923-CUSTOM\_20333771  
Product Name:

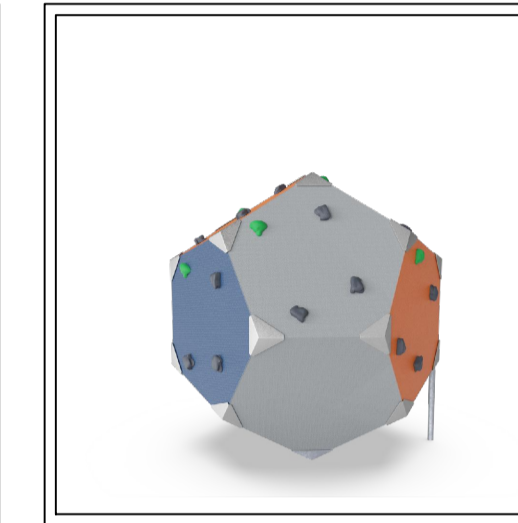


Label: 7  
Product Number: BLX410101-xx17  
Product Name: BLOQX 1

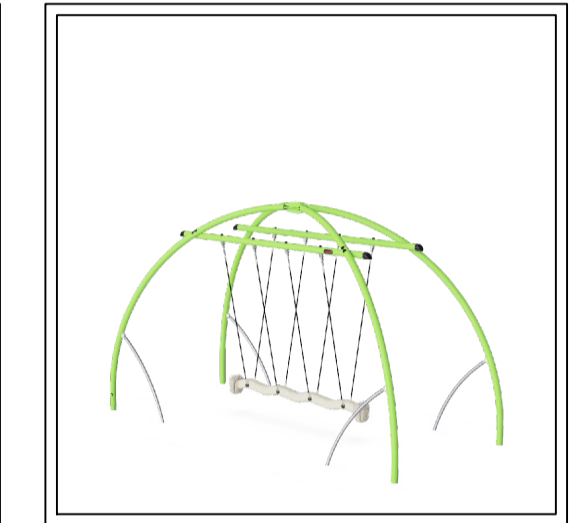


Label: 8  
Product Number: M98401-xx11  
Product Name: Cocowave Pendulum Swing



Label: 9  
Product Number: KSW922-CUSTOM\_20333772  
Product Name:

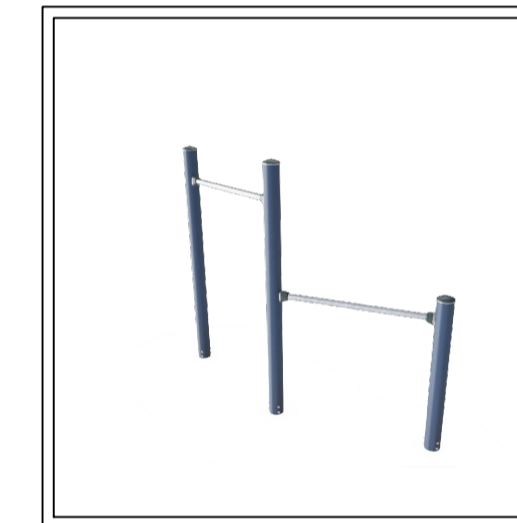


Label: 10  
Product Number: PCM802-CUSTOM\_20333770  
Product Name:

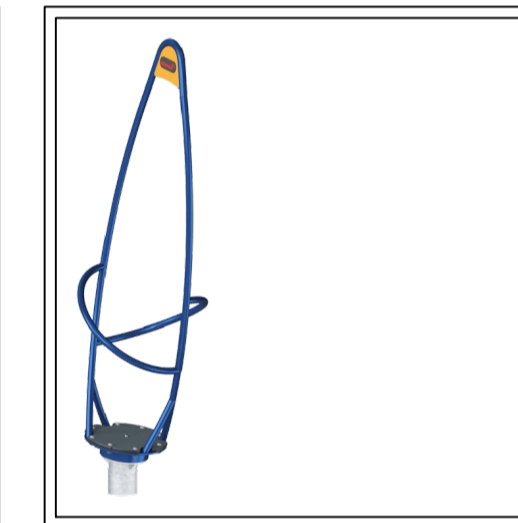


Label: 11  
Product Number: GXY970034-xx17  
Product Name: Rocket Roller™



Label: 12  
Product Number: GXY919035-xx17  
Product Name: Flexus

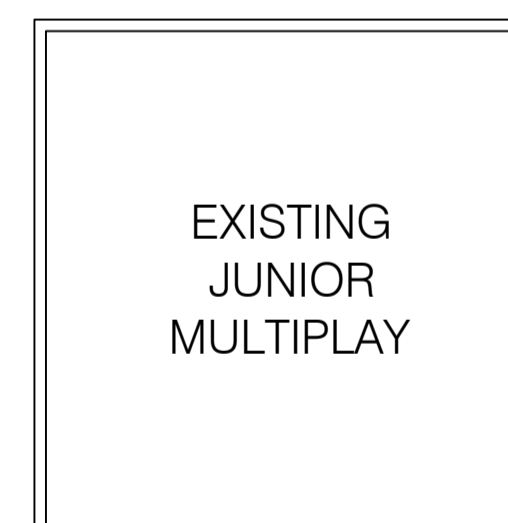


Label: 13  
Product Number: UK-Tree-01  
Product Name:

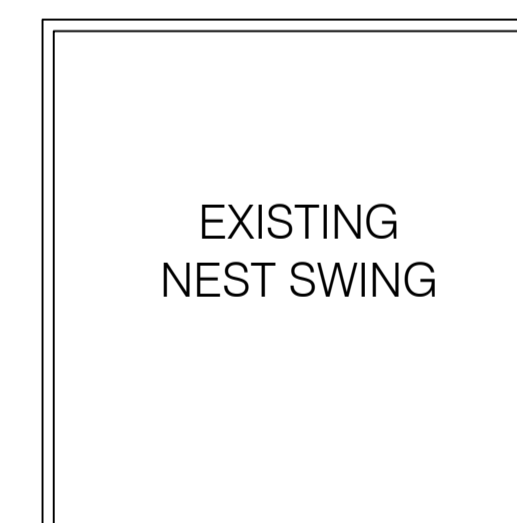

Label: 14  
Product Number: UK-Tree-01  
Product Name:

### Site notes:

- All new play equipment and furniture to create a fun, inclusive & accessible play area.
- Toddler area located with green surfacing and junior area located with blue surfacing
- New overlay and small extensions of fleck wet pour surfacing with trench & chase cut edging. Where extended bases, MOT bases.
- Existing junior and toddler multi-units, plus 1x swings to stay in situ
- Equipment no longer required or not fit for use, removed and disposed.

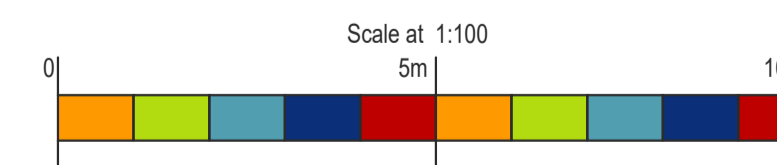

**KOMPAN**  
Let's play

KOMPAN Ltd.  
Serenity House  
Furzon Lake  
Milton Keynes  
MK4 1GA

www.KOMPAN.co.uk  
T:01908 201002  
F:01908 201007  
E:KOMPAN.UK@KOMPAN.com

©Copyright of this drawing remains the property of KOMPAN Ltd. and the KOMPAN group. This drawing may not be reproduced without prior permission of KOMPAN Ltd. Any infringement will be pursued.

Design assumes the site will be levelled by other (max. gradient 1:100), free draining and with good access. Quotation and design is submitted site unseen, we reserve the right, following a full site survey to amend the design appropriately. Areas and dimensions shown are critical for compliance with European safety standards En1176 & En1177, if in doubt ask. Grass areas should be well established prior to grass mat safety surfacing being laid.

|             |                           |             |            |
|-------------|---------------------------|-------------|------------|
| Project     | CAVELL_CRESCENT_PLAY_AREA | Designed by | R.B        |
| Client      | DARTFORD_BOROUGH_COUNCIL  | Date        | 06/01/2025 |
| Scale       | 1:100@A1                  | Revision    | -          |
| Drawing No. | CAS-361813-T5C9P7         |             |            |