



Albert Road Play Area


Dartford Borough Council

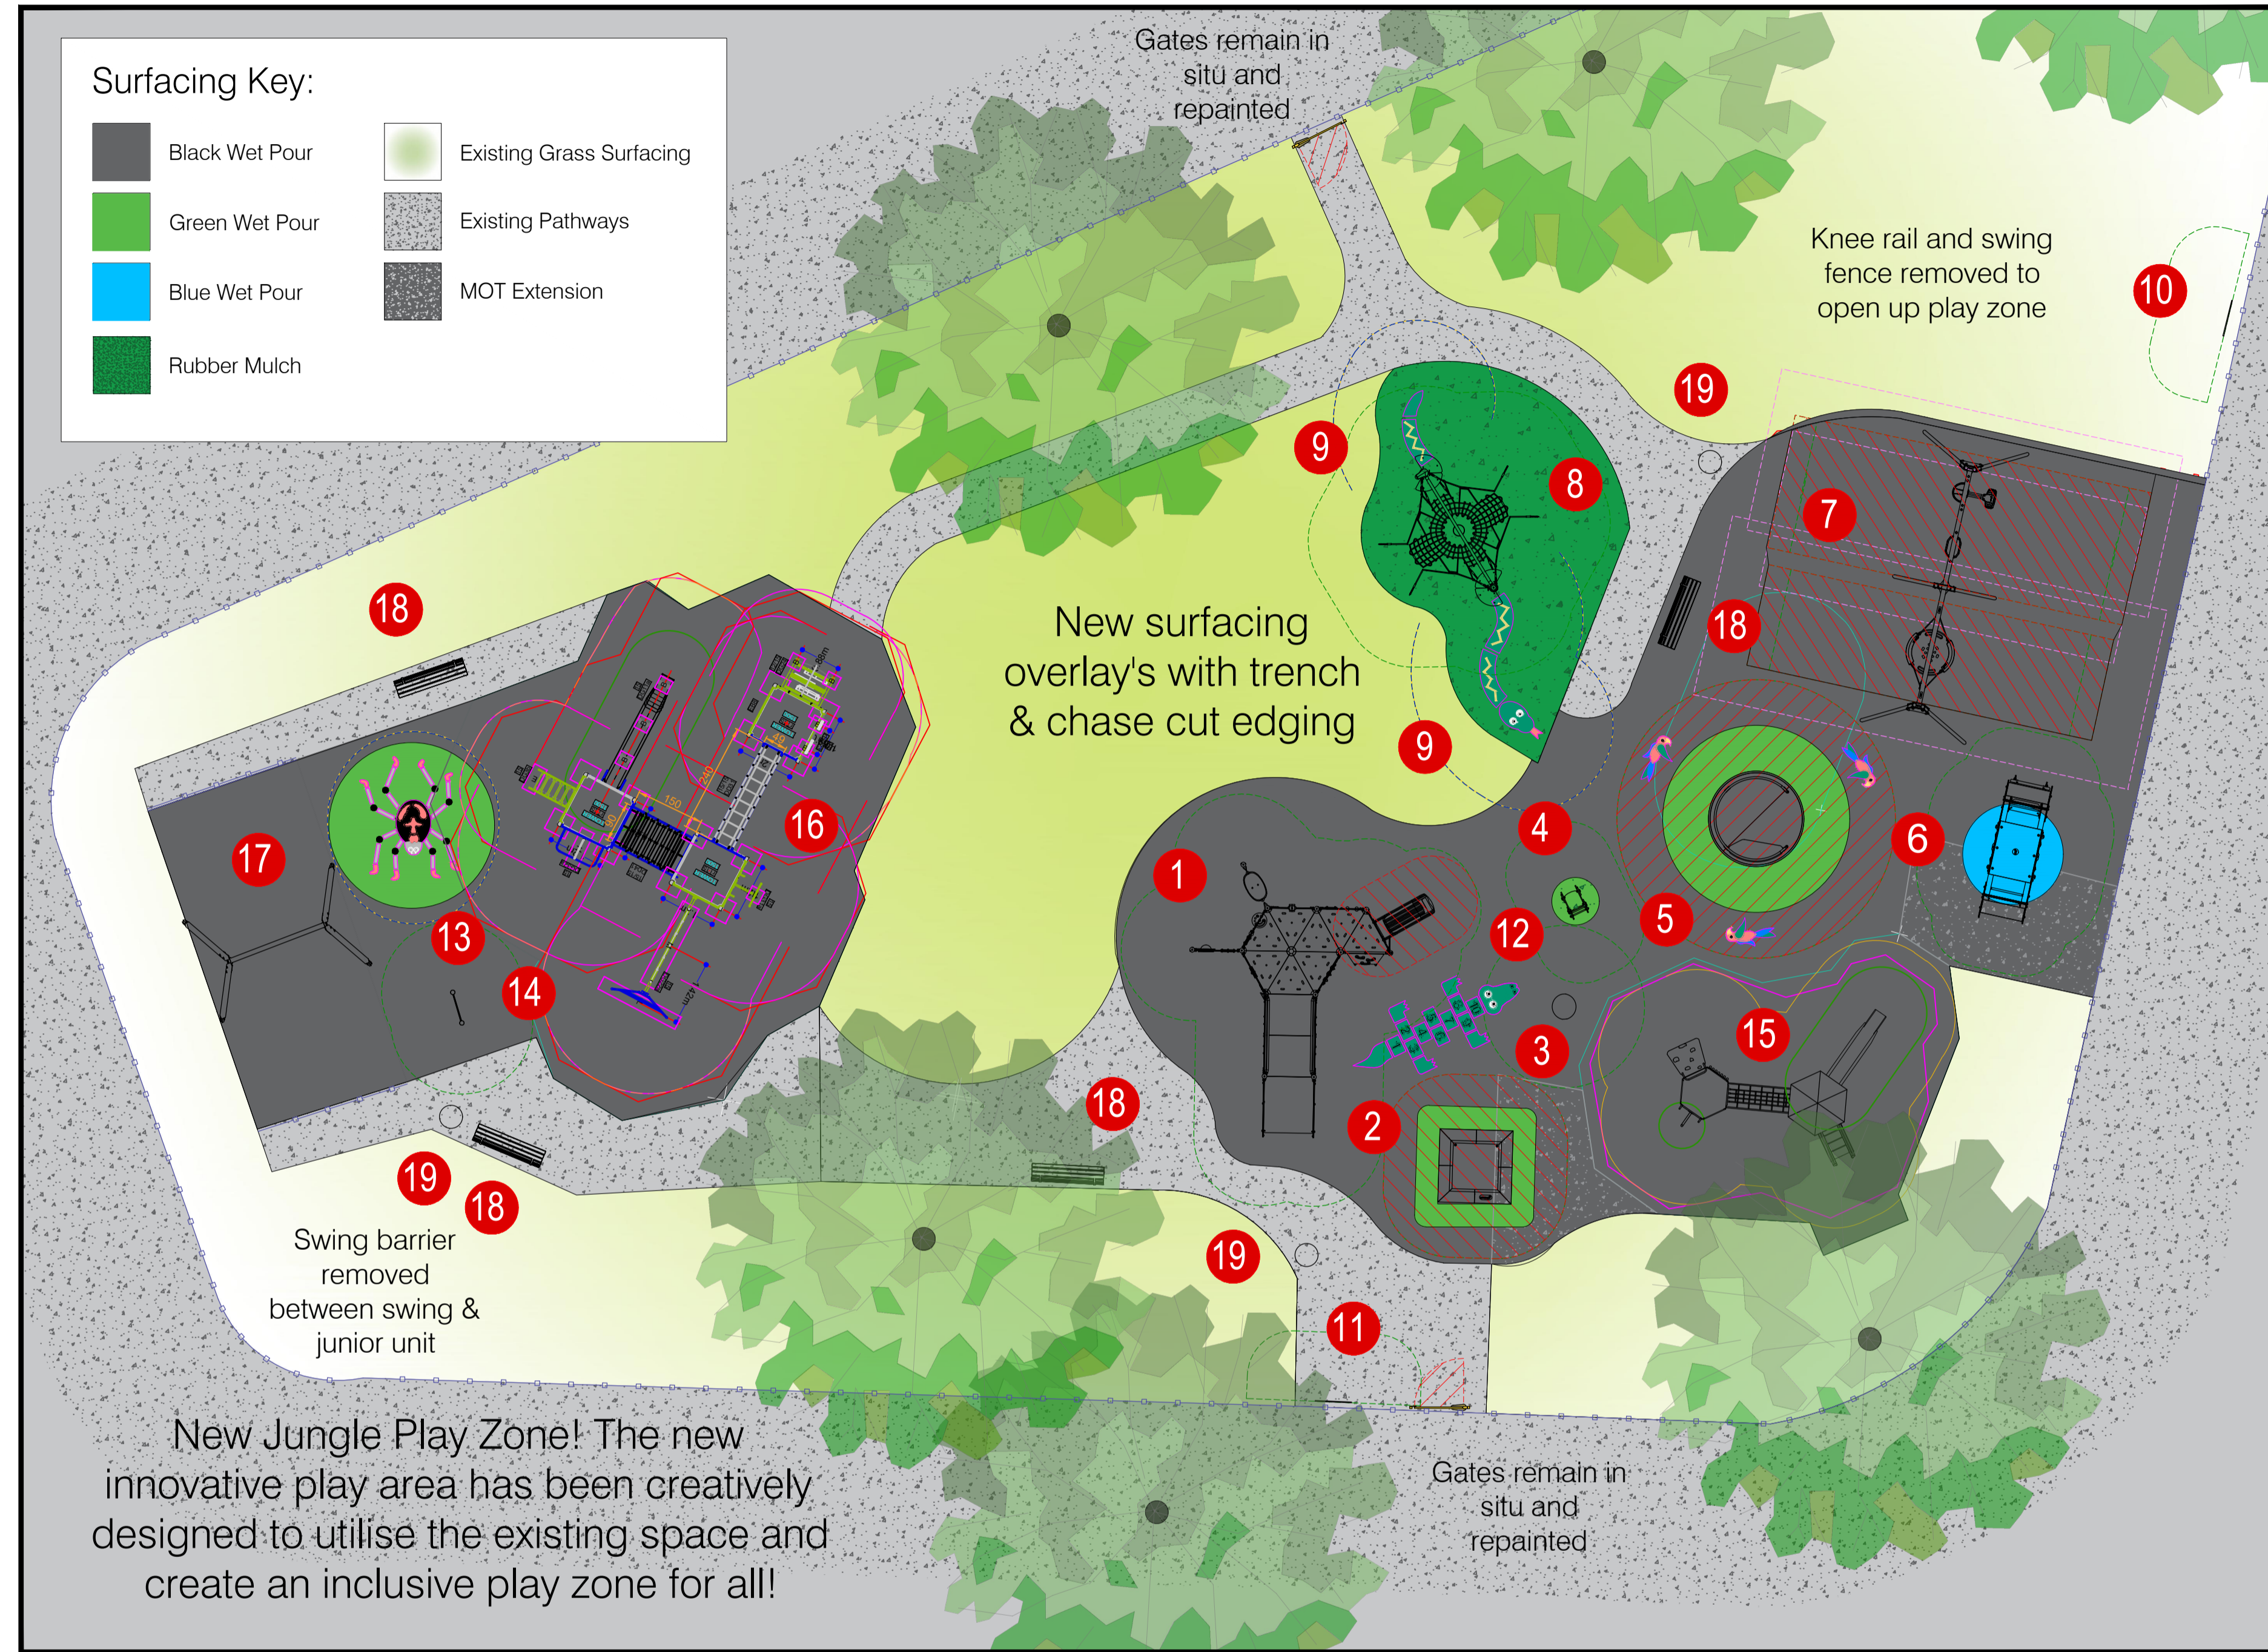

NEW EQUIPMENT:

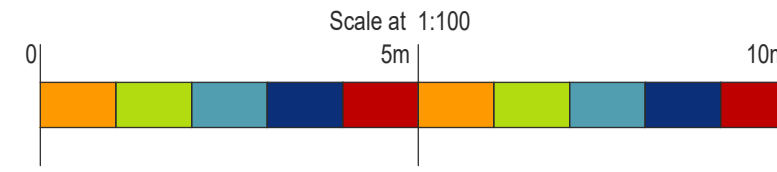


1. Ramp Multiplay
PCM103031
Custom 20313821

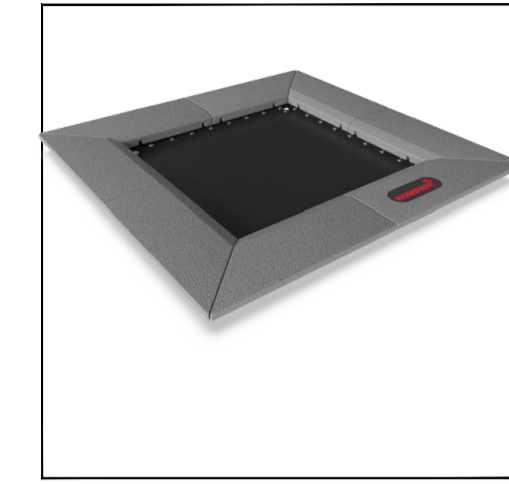

2. Jumper with ramped sides
JUM101




3. Spinner Bowl, Lime
ELE400024

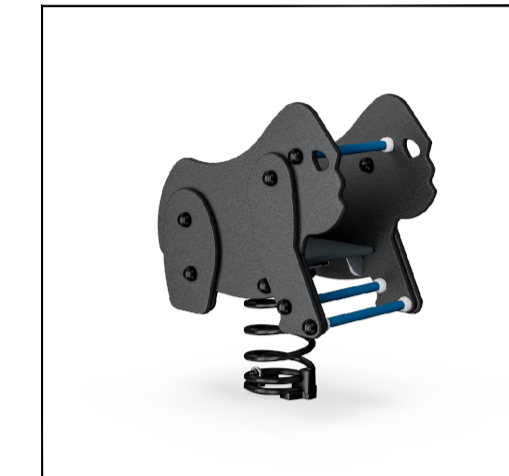

4. Gorilla Springer with sides and footrest
M16501



5. Wheelchair Carousel
PCM157
Custom 20313654

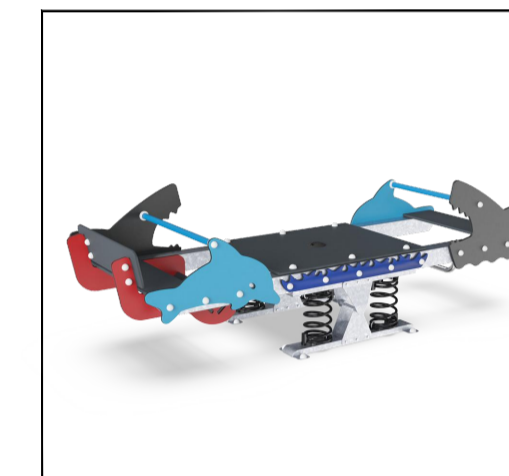


6. Inclusive Seesaw with 1x additional back support 'Jungle Creek'
M18770-01P




7. Two Bay Swings
Nest Seat
You and Me
Cradle
KSW904
Custom 20314172




8. Snakes Den Net Over Mound
CRP200201
Custom 20313562

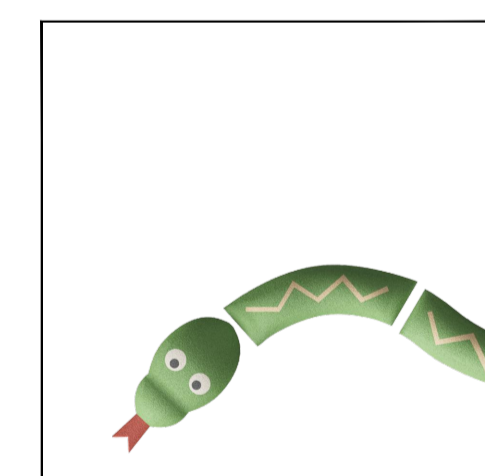


9. 3D Snake Balance Trail
SUR18390-319

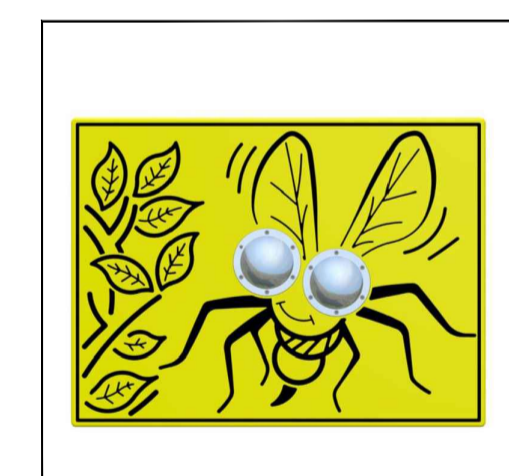


10. Bug Mirror Panel
EN-Fahr

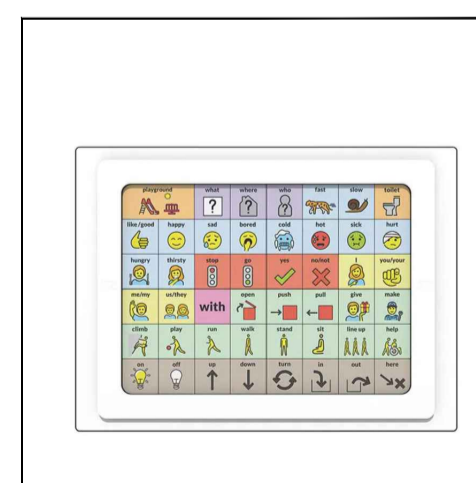


11. Communication Panel
EN-Fahr

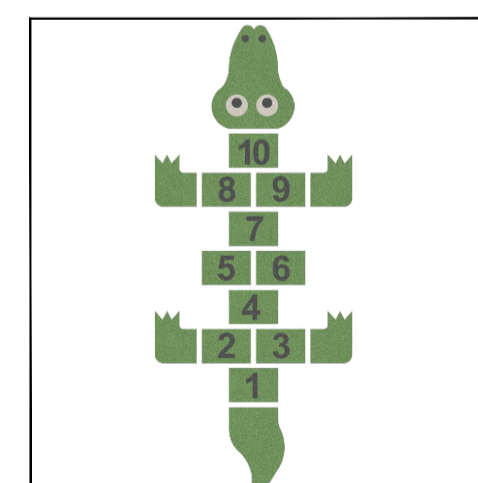

12. Croc Hopscotch
SUR18390-238

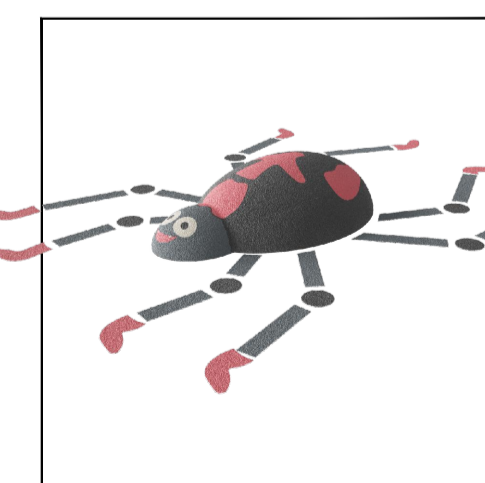


13. 3D Spider
SUR18390-326

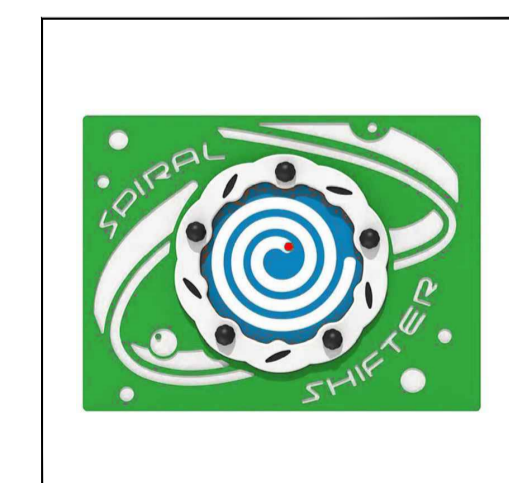

14. Spiral Shifter Sensory Panel
EN-Fahr

Site notes:

- All new play equipment and furniture to create a fun, inclusive & accessible play area.
- Equipment design of jungle theme, featuring the snake's den, the jungle creek, spider hideout and spin with the parrots!
- New overlay and small extensions of black, blue and green wet pour surfacing with trench & chase cut edging. Where extended bases, MOT bases.
- New mulch over grass mound for 'the snakes den'
- Existing junior and toddler multi-units, plus 1x swings to stay in situ & to be repainted in jungle colours
- Existing 4x benches & 3x bin to be re-painted, some relocated.
- We have costed to replace the rope features on the existing junior unit.
- Equipment no longer required or not fit for use, removed and disposed. Roundabout, springer, 1x swings, knee rail, '2x swing barrier fencing'

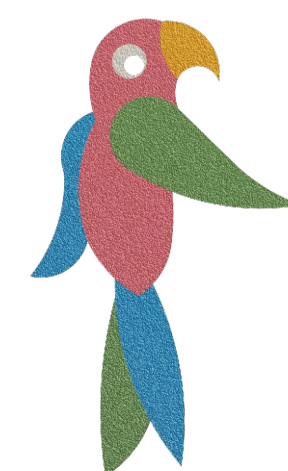

Plus 3x parrots around wheelchair carousel
'spin and fly with the parrots'

- 15. Existing toddler multiplay tower, repainted in jungle colours
- 16. Existing junior multiplay tower, repainted in jungle colours
- 17. Existing junior swings repainted in jungle orange
- 18. Existing benches repainted & 2x relocated to suit new layout
- 19. Existing bins repainted & 1x relocated to suit new layout



Design assumes the site will be levelled by other (max. gradient 1:100), free draining and with good access
Quotation and design is submitted site unseen, we reserve the right, following a full site survey to amend the design appropriately.
Areas and dimensions shown are critical for compliance with European safety standards EN1176 & EN1177, if in doubt ask.
Grass areas should be well established prior to grass mat safety surfacing being laid.

		KOMPAN Ltd. Serenity House Furzon Lake Milton Keynes MK4 1GA www.KOMPAN.co.uk T:01908 201002 F:01908 201007 E:KOMPAN.UK@KOMPAN.com
Project	ALBERT_ROAD_PLAY_AREA	Designed by
Client	DARTFORD_BOROUGH_COUNCIL	R.B
Drawing No.	CAS-330556-F8S1R1	Scale
		1:100@A1
		Revision
		-