



# Bell Close Playground

Dartford Borough Council

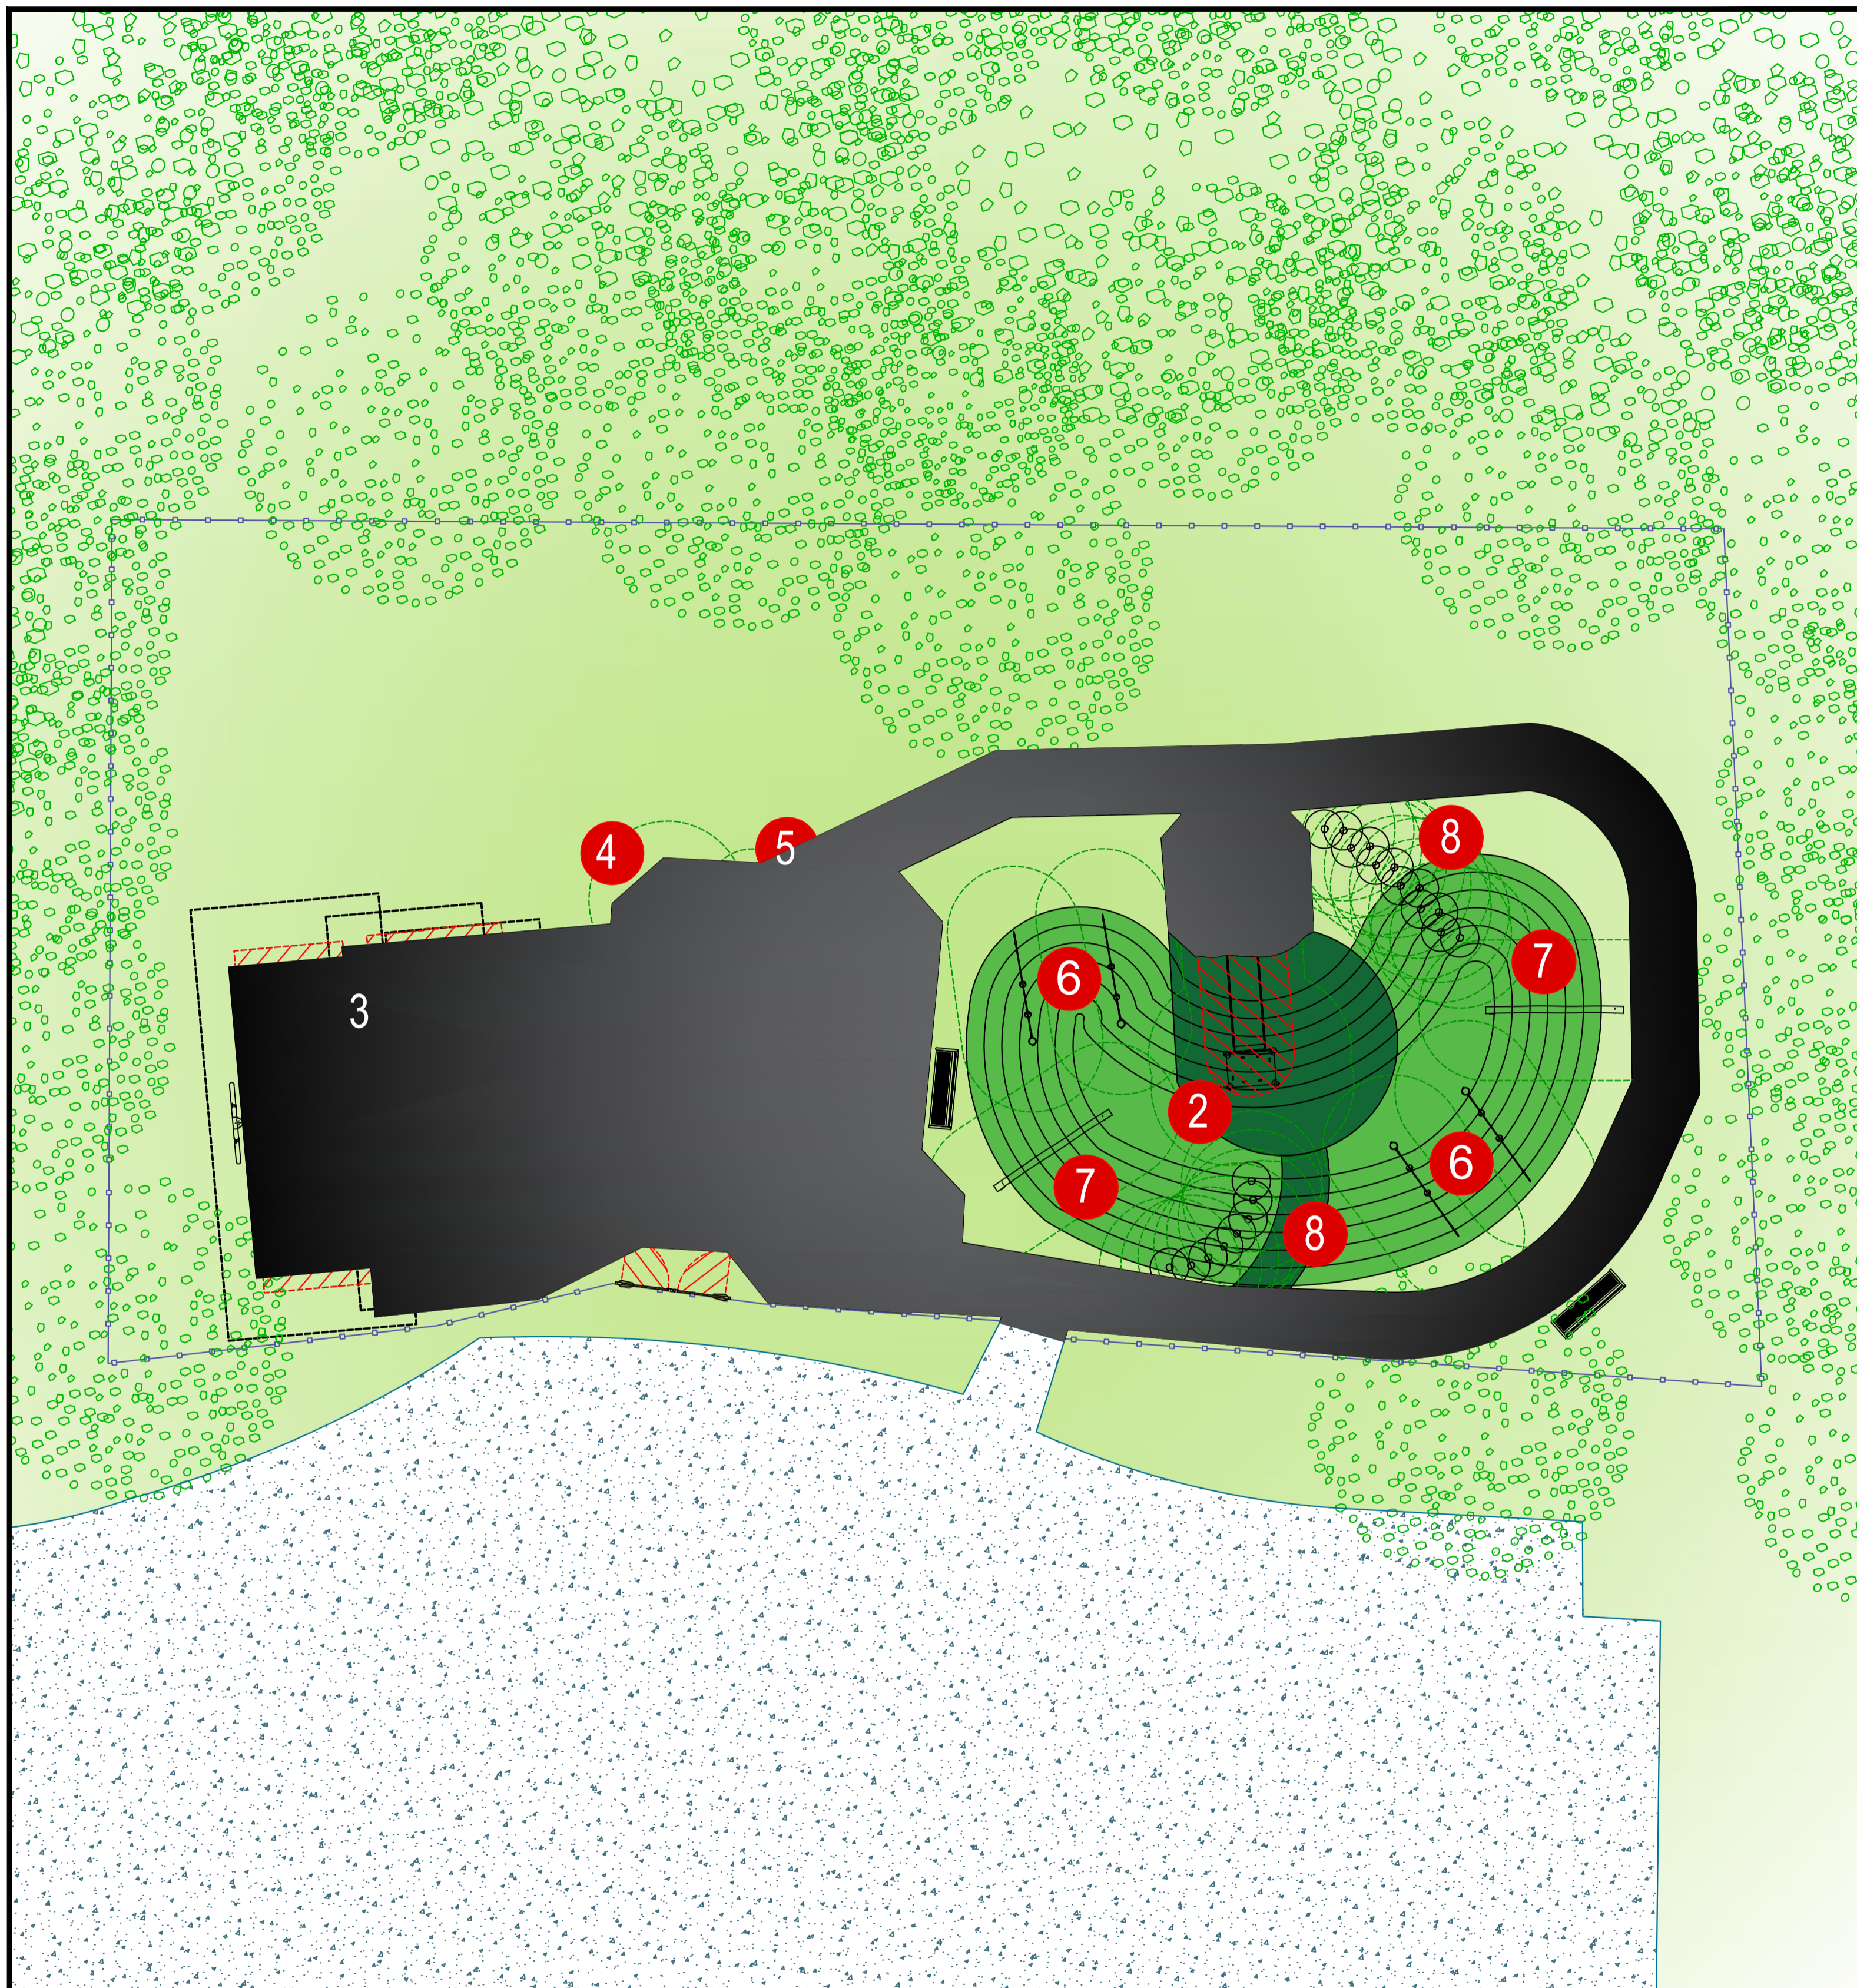


Label: 1  
Product Number:  
PCE211322-CUSTOM\_20351894  
Product Name:  
Tourmalet with Roof

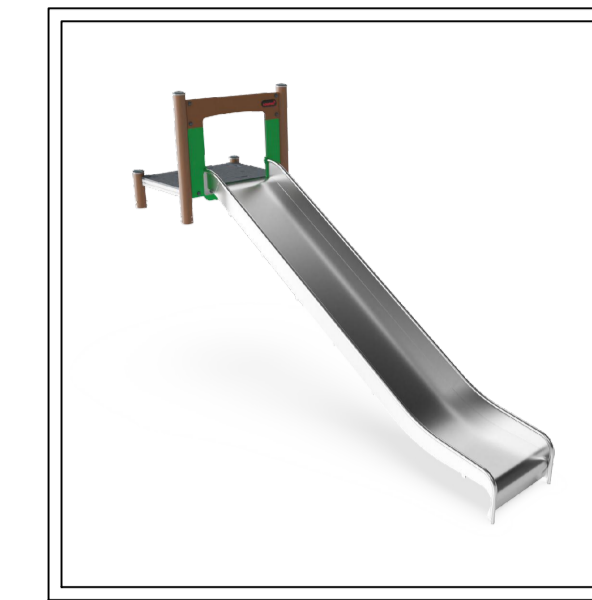

Label: 2  
Product Number:  
PCM110121-CUSTOM\_20351892  
Product Name:  
Mound Slide




Label: 3  
Product Number:  
KSW924-CUSTOM\_20351979  
Product Name:  
2 Bay Swing

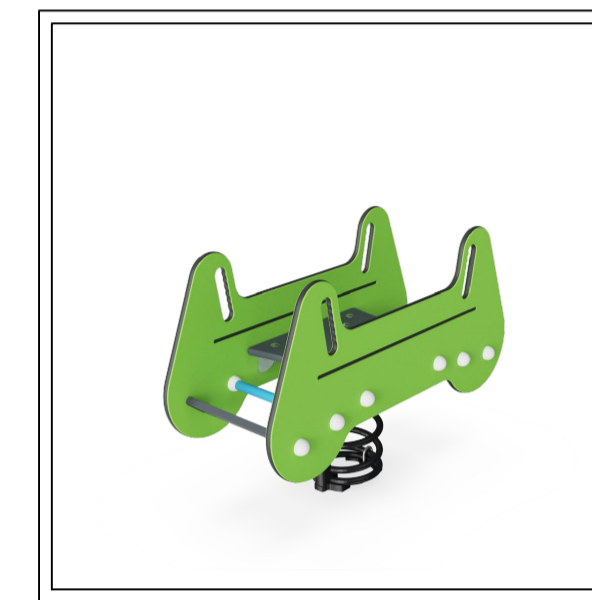

Label: 5  
Product Number:  
KPL121-xx01  
Product Name:  
Double Springer, Two Seats



Label: 6  
Product Number:  
NRO892-1001  
Product Name:  
4x - Hill Climber Rope with EPDM

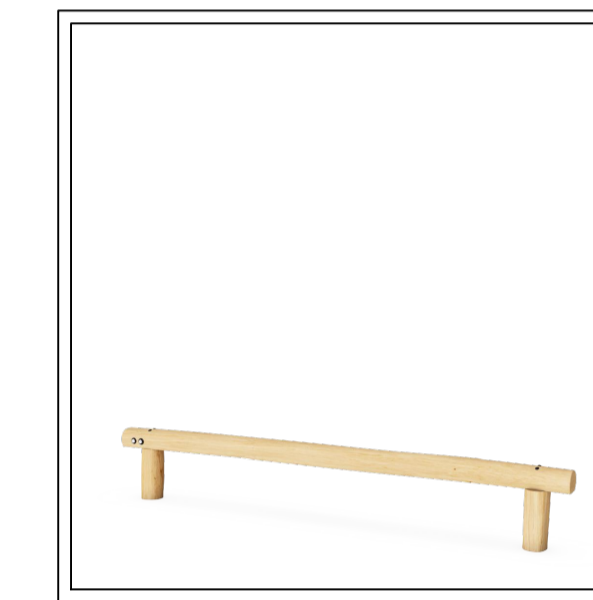



Label: 7  
Product Number:  
NRO802-xx01  
Product Name:  
2x - Single Balance Beam



## Site notes:

- Removal of all existing play items and furniture
- Removal of existing swing base to regulate ready for extension of base and relay of new wetpour surfacing
- New wetpour pathway and overlay of all remaining existing bases
- New Flexotop nature themed surfacing graphics
- Rubber Mulch surfacing under new mound slide and where timber steps and edging have been removed
- Timber trim trail items to create natural play on mound
- Grass reinstatement around all new surfacing and items
- Trench edging into grass for all new surfacing
- Weed kill on all remaining surfacing bases before new wetpour overlay
- All preliminaries and post installation inspection included

## SURFACES

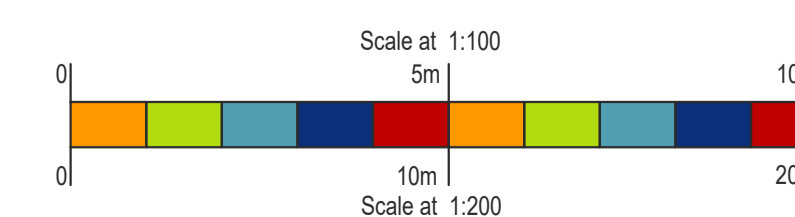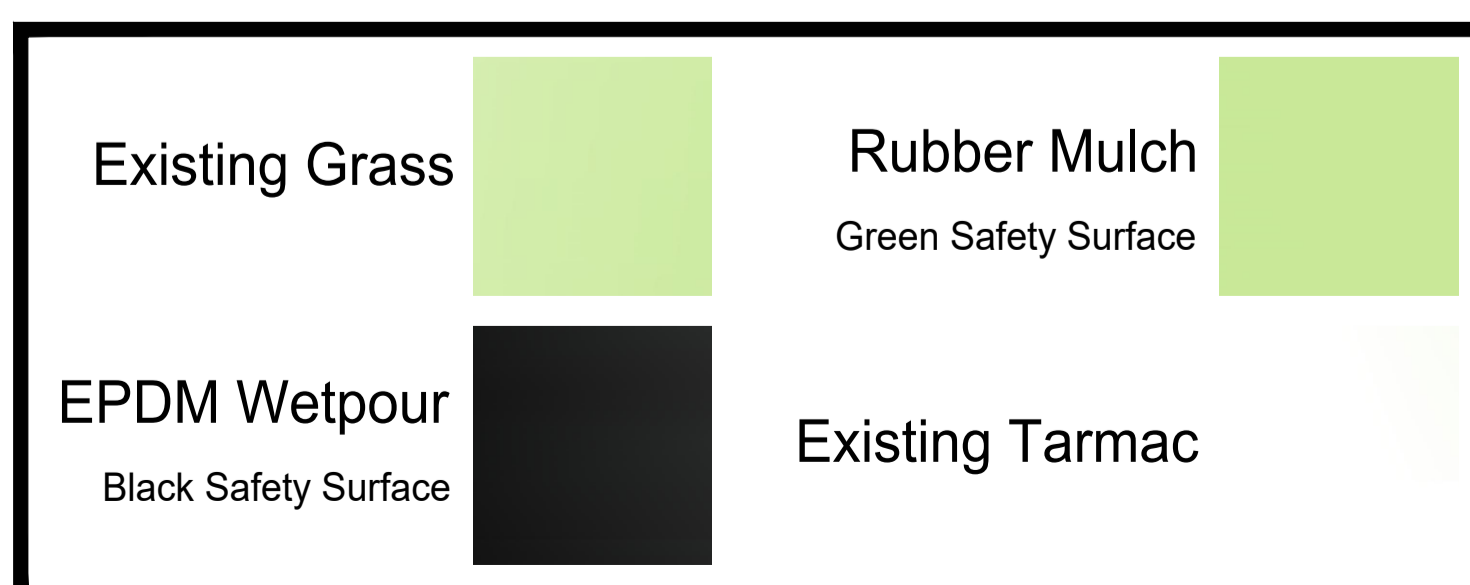

Design assumes the site will be levelled by other (max. gradient 1:100), free draining and with good access  
Quotation and design is submitted site unseen, we reserve the right, following a full site survey to amend the design appropriately.  
Areas and dimensions shown are critical for compliance with European safety standards En1176 & En1177, if in doubt ask.  
Grass areas should be well established prior to grass mat safety surfacing being laid.



Project & Title	Bell Close Playground
Client	Dartford Borough Council
Drawing No.	CAS-380661-H4W6J7